

AS CONSTRUCTED NOTES	COMPLETION	No.	REVISIONS	DATE	BY
	DESIGN: M.P.D.	1	REVISED FOR TENDER	FEB. 20/26	TF
	DRAWN: TF	2	ISSUED FOR TENDER	APR. 14/26	TF
	CHECKED: M.P.D.				
	APPROVED: M.P.D.				
	DATE: APRIL 3, 2025				

CONSULTANT

SPRIET ASSOCIATES
LONDON CONSULTING ENGINEERS LIMITED

155 YORK STREET -- LONDON (519) 672-4100 -- N6A 1A8

ENGR'S STAMP

LICENSED PROFESSIONAL ENGINEER
M. P. DEWDS
PROVINCE OF ONTARIO

CLIENT

MUNICIPALITY OF
Thames Centre

SCALE 1 : 1500

15.0m 30.0m



TITLE

DORCHESTER ROAD DRAIN AND SIDEWALK CONSTRUCTION
STORM AREA PLAN


Project No. 223283

Sheet No. 1 of 6


Plan File No.

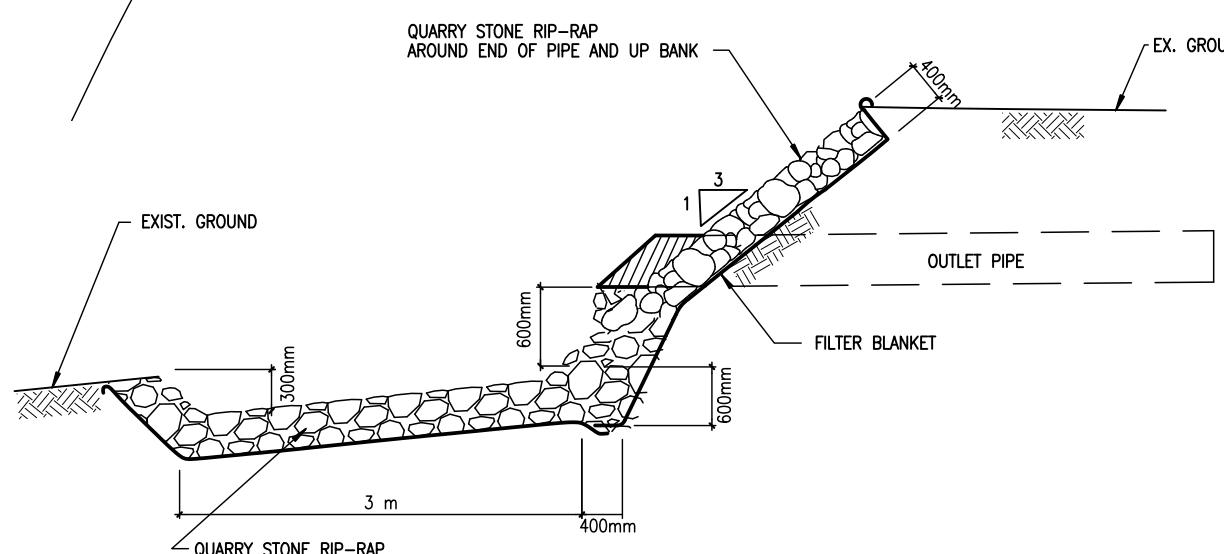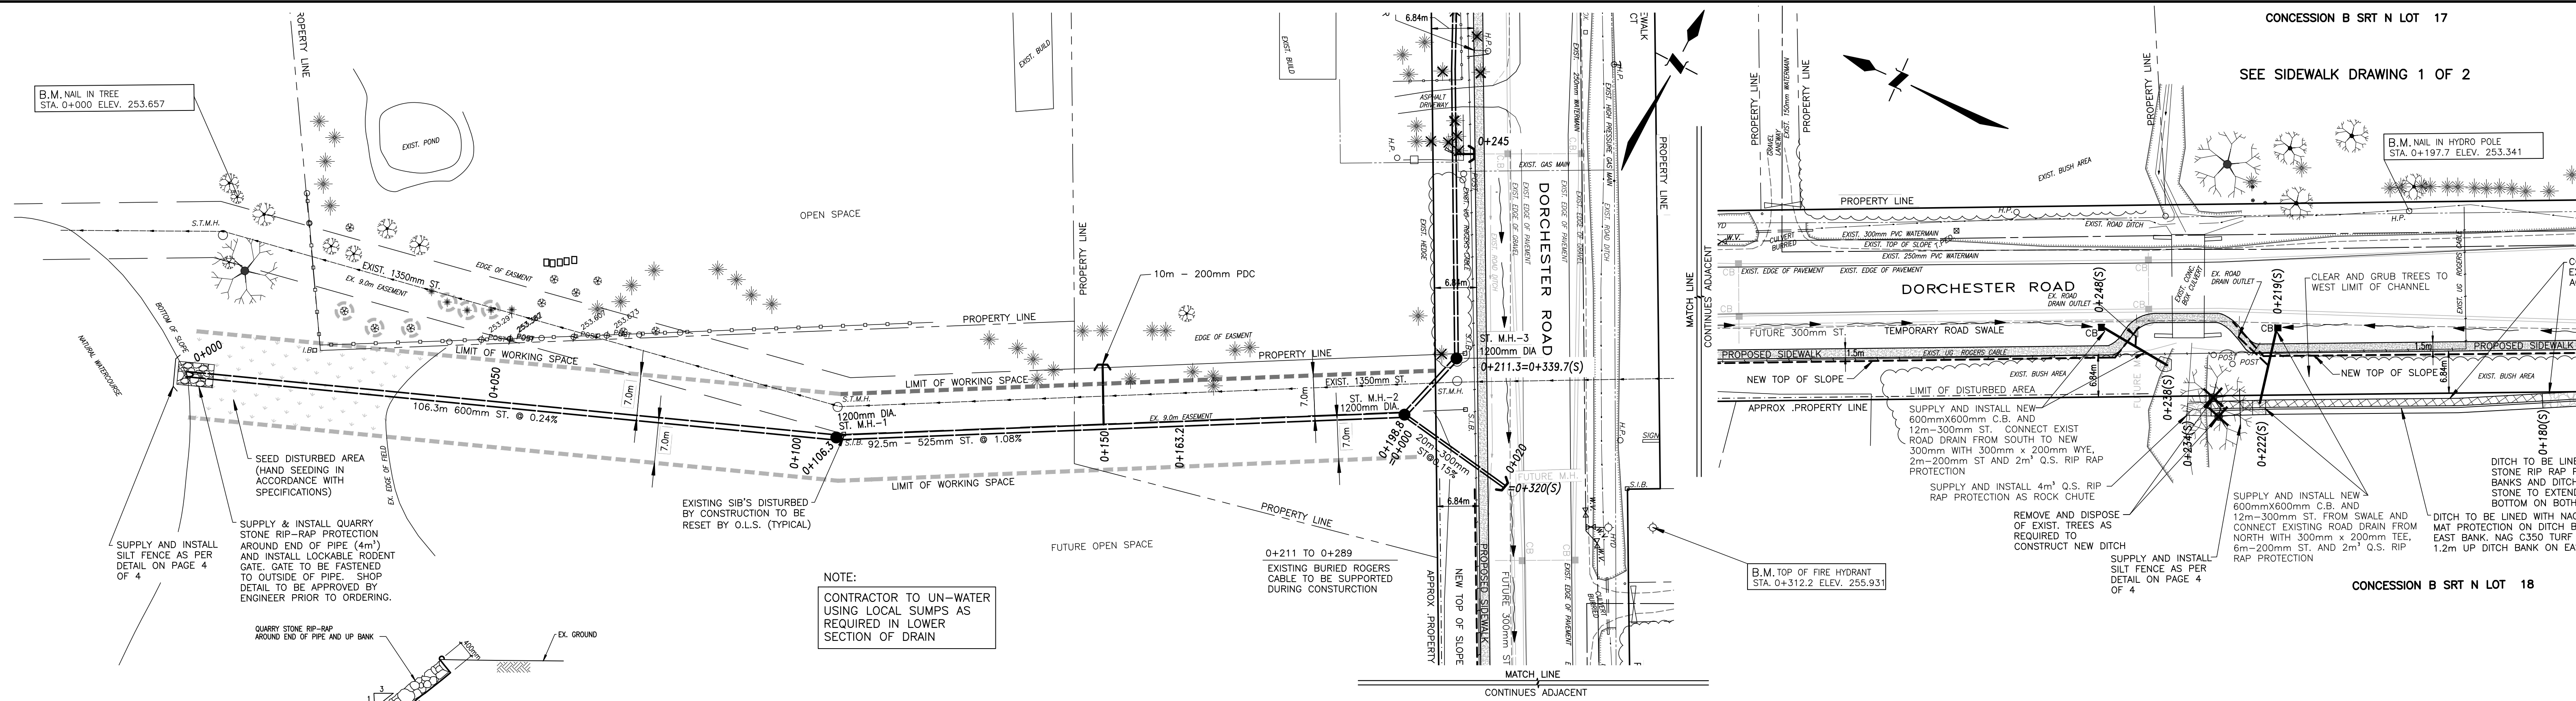

NOTE:
CONTRACTOR TO UN-WATER USING LOCAL SUMPS AS REQUIRED IN LOWER SECTION OF DRAIN

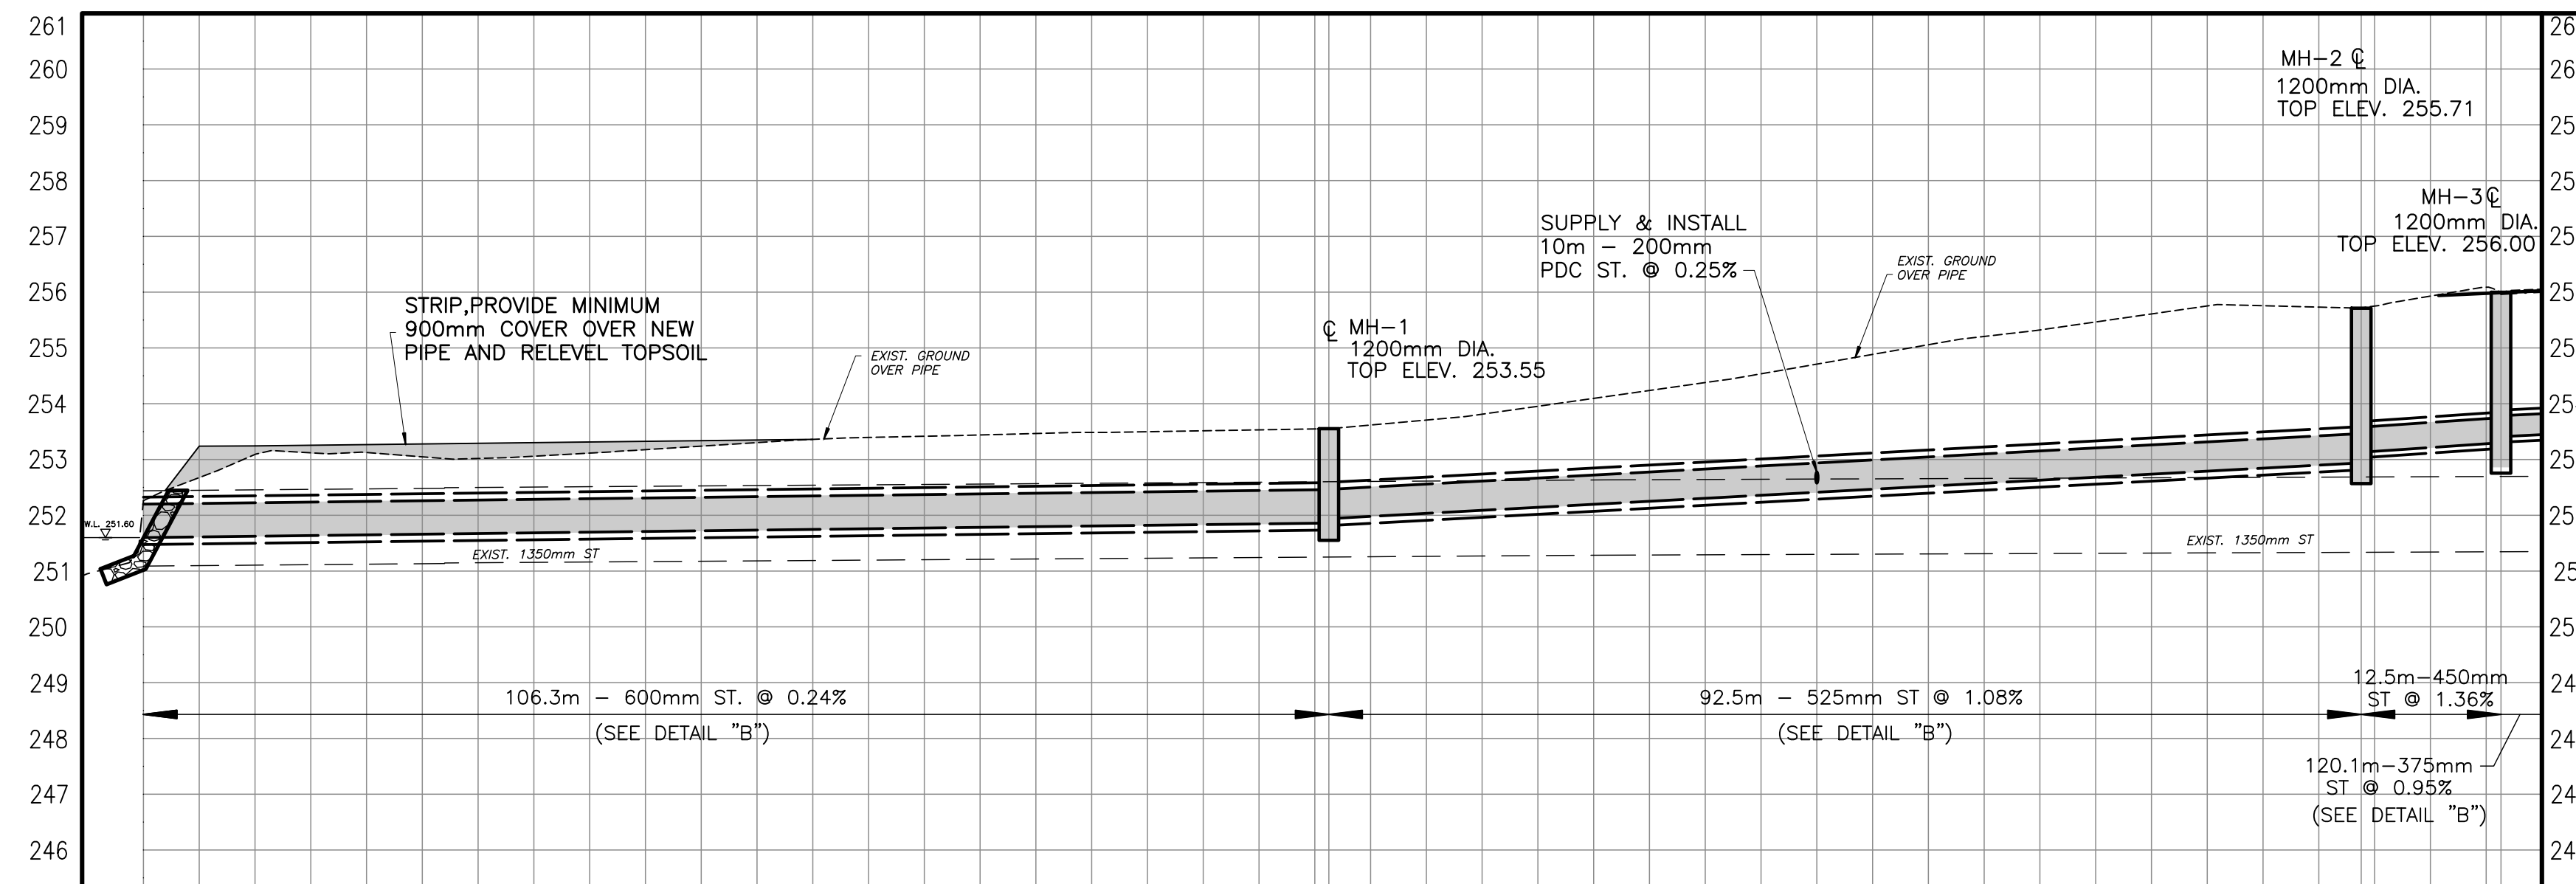

STATION	ELEV. OF PROP. DRAIN	ELEV. OF EXIST. DRAIN
0+000	251.60	252.26
0+025	251.66	253.05
0+050	251.72	253.24
0+075	251.78	253.44
0+100	251.84	253.53
0+106.3	251.86(E) 251.94(W)	
0+125	252.14	253.95
0+150	252.41	254.71
0+175	252.68	255.47
0+195.8 0+200	252.84(W) 253.14(N) 253.00(E)	255.75
0+211.3 0+215	253.31(S) 253.41(N)	
STATION	ELEV. OF PROP. DRAIN	ELEV. OF EXIST. DRAIN
0+000	253.00	
0+020	253.03	
0+025		
0+087.9		
STATION	ELEV. OF PROP. DRAIN	ELEV. OF EXIST. DRAIN

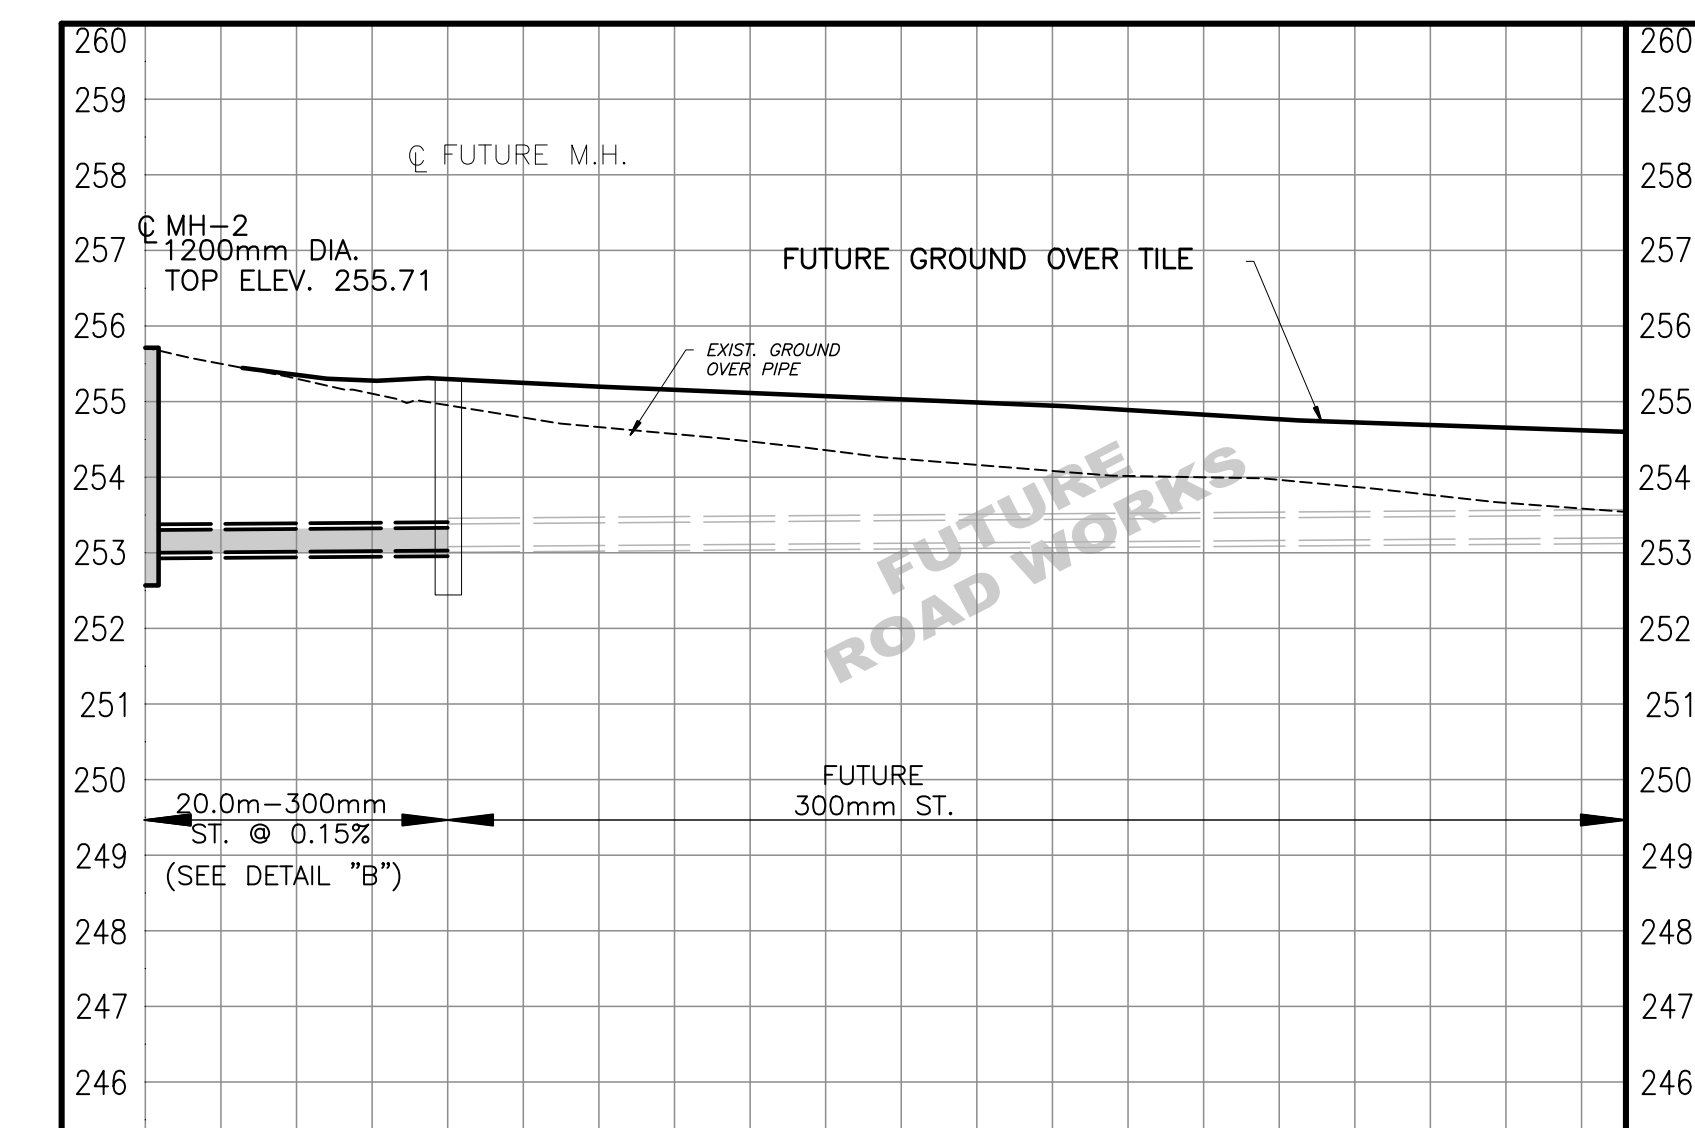

STATION	ELEV. OF PROP. DRAIN	ELEV. OF EXIST. DRAIN
0+000	253.00	
0+020	253.03	
0+025		
0+087.9		
STATION	ELEV. OF PROP. DRAIN	ELEV. OF EXIST. DRAIN


AS CONSTRUCTED NOTES	COMPLETION	No.	SUBMISSIONS AND REVISIONS	DATE	BY
		01	DESIGN: M.P.D.	JULY 17/25	TF
		02	DRAWN: TF	FEB 20/26	TF
		03	CHECKED: M.P.D.	APR 14/26	TF
			APPROVED: M.P.D.		
			DATE: APRIL 3, 2025		

CONSULTANT

SPRIET ASSOCIATES LIMITED

LONDON CONSULTING ENGINEERS

155 YORK STREET -- LONDON (519) 672-4100 -- N6A 1A8

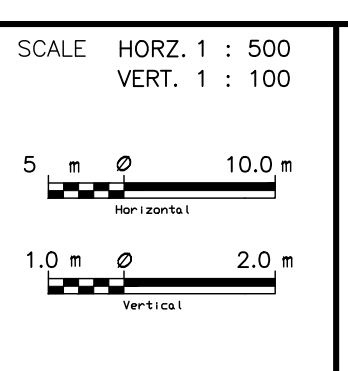

TITLE


DORCHESTER ROAD DRAIN AND SIDEWALK CONSTRUCTION

DETAIL PLAN AND PROFILE

STA. 0+000 TO STA. 0+215 (EASEMENT)

STA. 0+000 TO STA. 0+020 (DORCHESTER ROAD)

Project No.	223283
Sheet No.	2 of 6
Plan File No.	

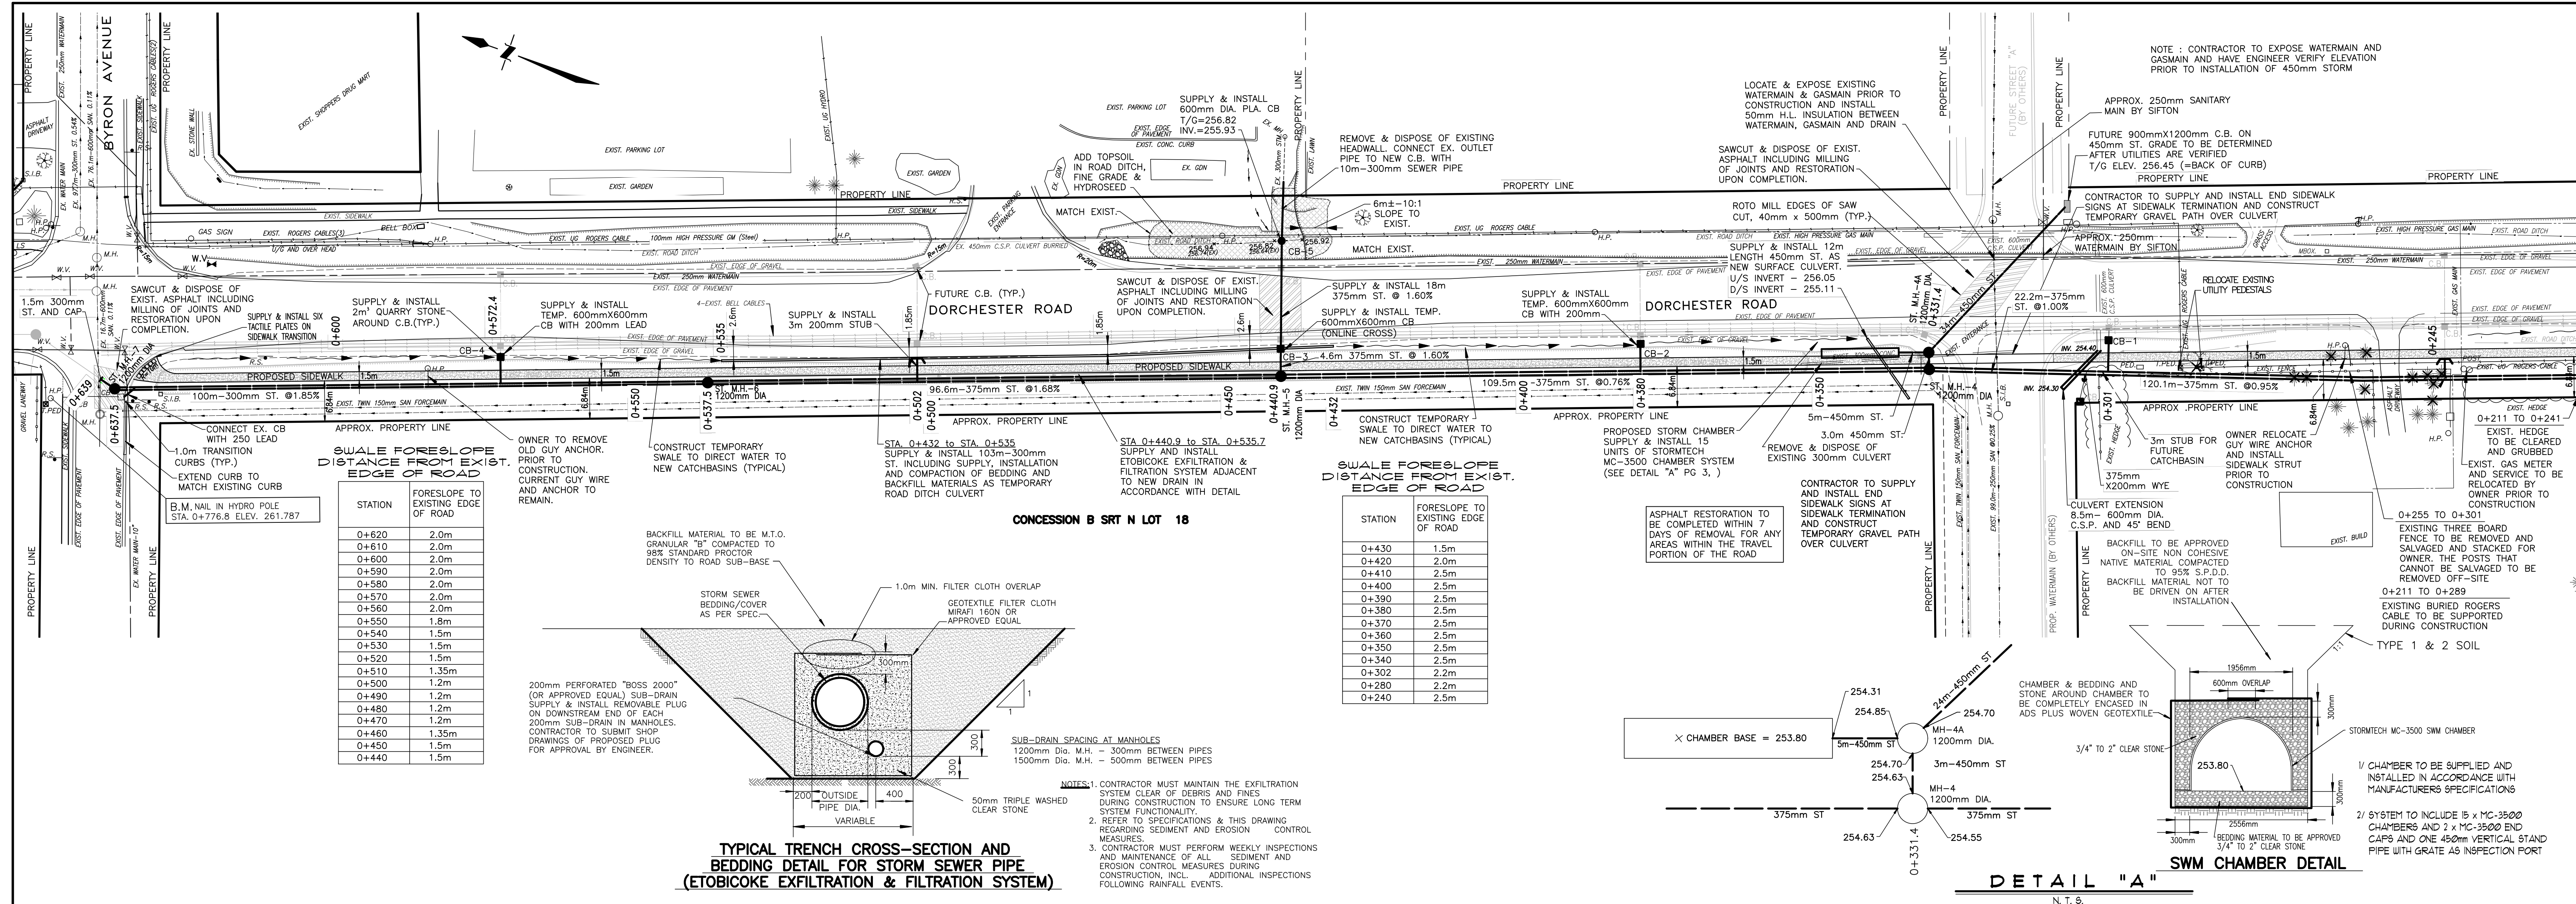

SWALE FORESLOPE DISTANCE FROM EXIST. EDGE OF ROAD


STATION	FORESLOPE TO EXISTING EDGE OF ROAD
0+620	2.0m
0+610	2.0m
0+600	2.0m
0+590	2.0m
0+580	2.0m
0+570	2.0m
0+560	2.0m
0+550	1.8m
0+540	1.5m
0+530	1.5m
0+520	1.5m
0+510	1.35m
0+500	1.2m
0+490	1.2m
0+480	1.2m
0+470	1.2m
0+460	1.35m
0+450	1.5m
0+440	1.5m

SWALE FORESLOPE DISTANCE FROM EXIST. EDGE OF ROAD

STATION	FORESLOPE TO EXISTING EDGE OF ROAD
0+430	1.5m
0+420	2.0m
0+410	2.5m
0+400	2.5m
0+390	2.5m
0+380	2.5m
0+370	2.5m
0+360	2.5m
0+350	2.5m
0+340	2.5m
0+302	2.2m
0+280	2.2m
0+240	2.5m

TYPICAL TRENCH CROSS-SECTION AND BEDDING DETAIL FOR STORM SEWER PIPE (ETOBICOKE EXFILTRATION & FILTRATION SYSTEM)

DETAIL "A" SWM CHAMBER DETAIL

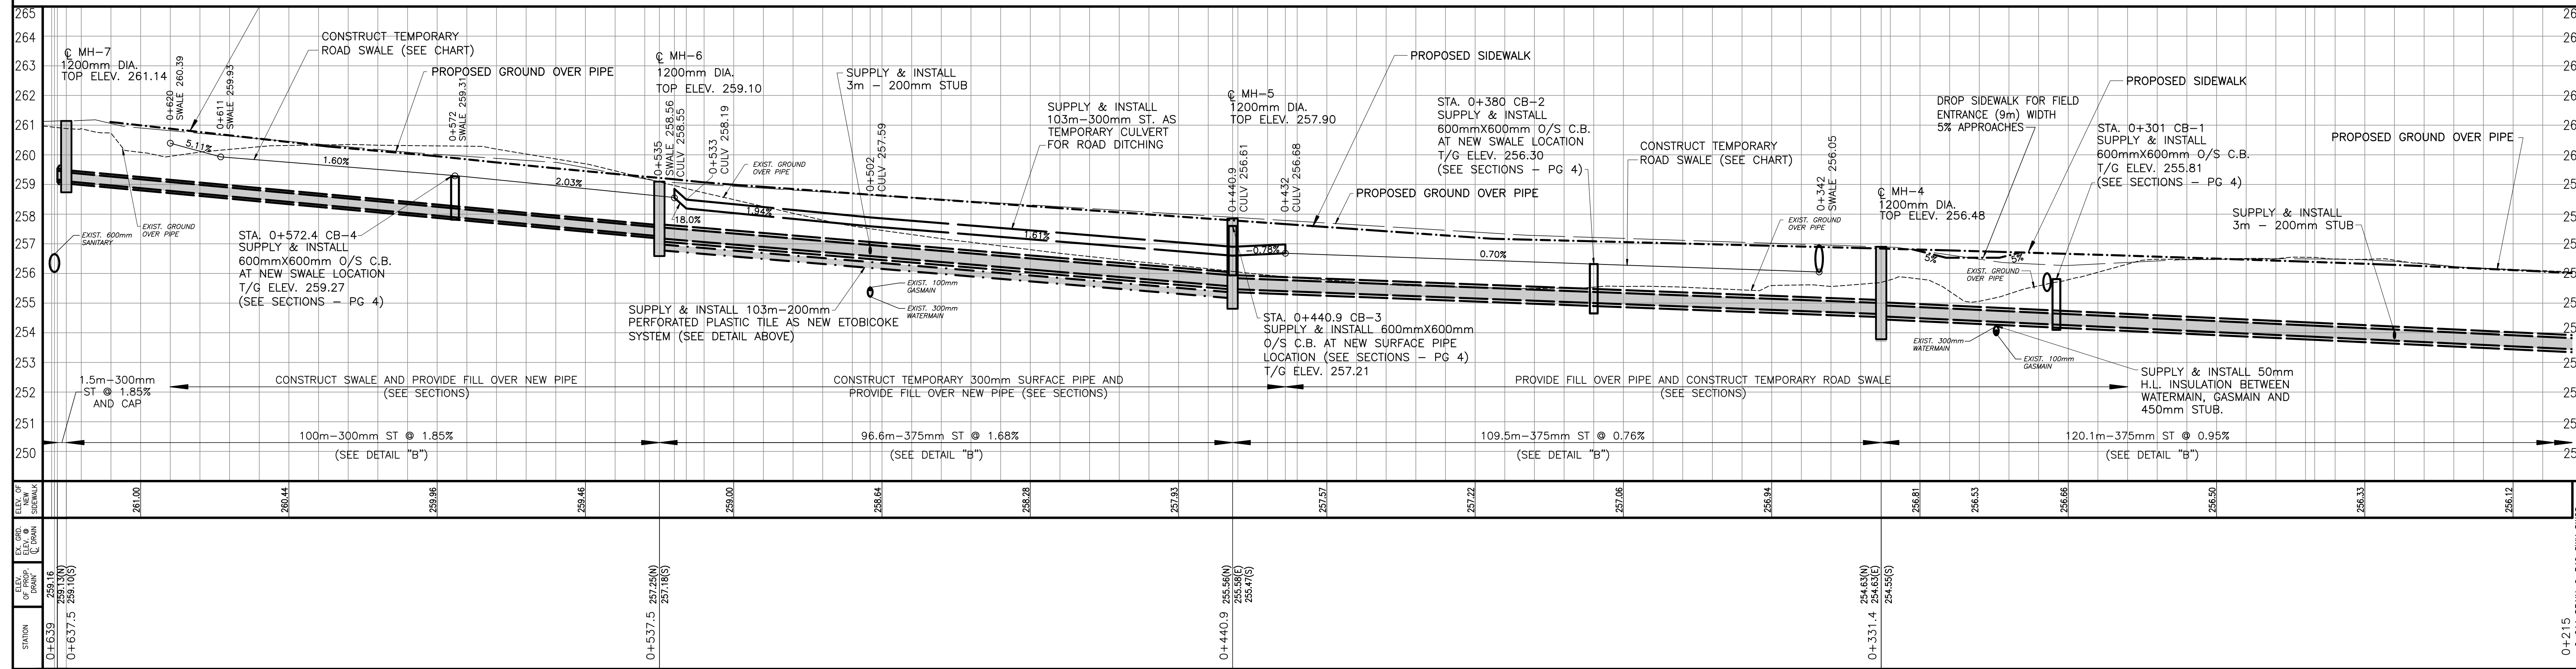

AS CONSTRUCTED NOTES

COMPLETION	No.	SUBMISSIONS AND REVISIONS	DATE	BY
	01	REVISED FOR TENDER	AUG. 29/25	AV
	02	REVISED FOR TENDER	FEB. 20/26	TF
	03	REVISED FOR HYDRO REVIEW	MAR. 03/26	TF
	04	ISSUED FOR TENDER	MAR. 06/26	TF
	05	ISSUED FOR TENDER	APR. 14/26	TF
	06	ISSUED FOR TENDER	APR. 24/26	TF

SPRIET ASSOCIATES LIMITED
LONDON CONSULTING ENGINEERS
 155 YORK STREET -- LONDON (519) 672-4100 -- N6A 1A8



ENGR'S STAMP
 M. P. DeWOS
 LICENSED PROFESSIONAL ENGINEER
 PROVINCE OF ONTARIO

CLIENT
 MUNICIPALITY OF Thames Centre

SCALE
 HORZ. 1 : 500
 VERT. 1 : 100

TITLE
DORCHESTER ROAD DRAIN AND SIDEWALK CONSTRUCTION
PLAN AND PROFILE
STA. 0+215 TO STA. 0+639

Project No.
 223283
Sheet No.
 3 of 6
Plan File No.

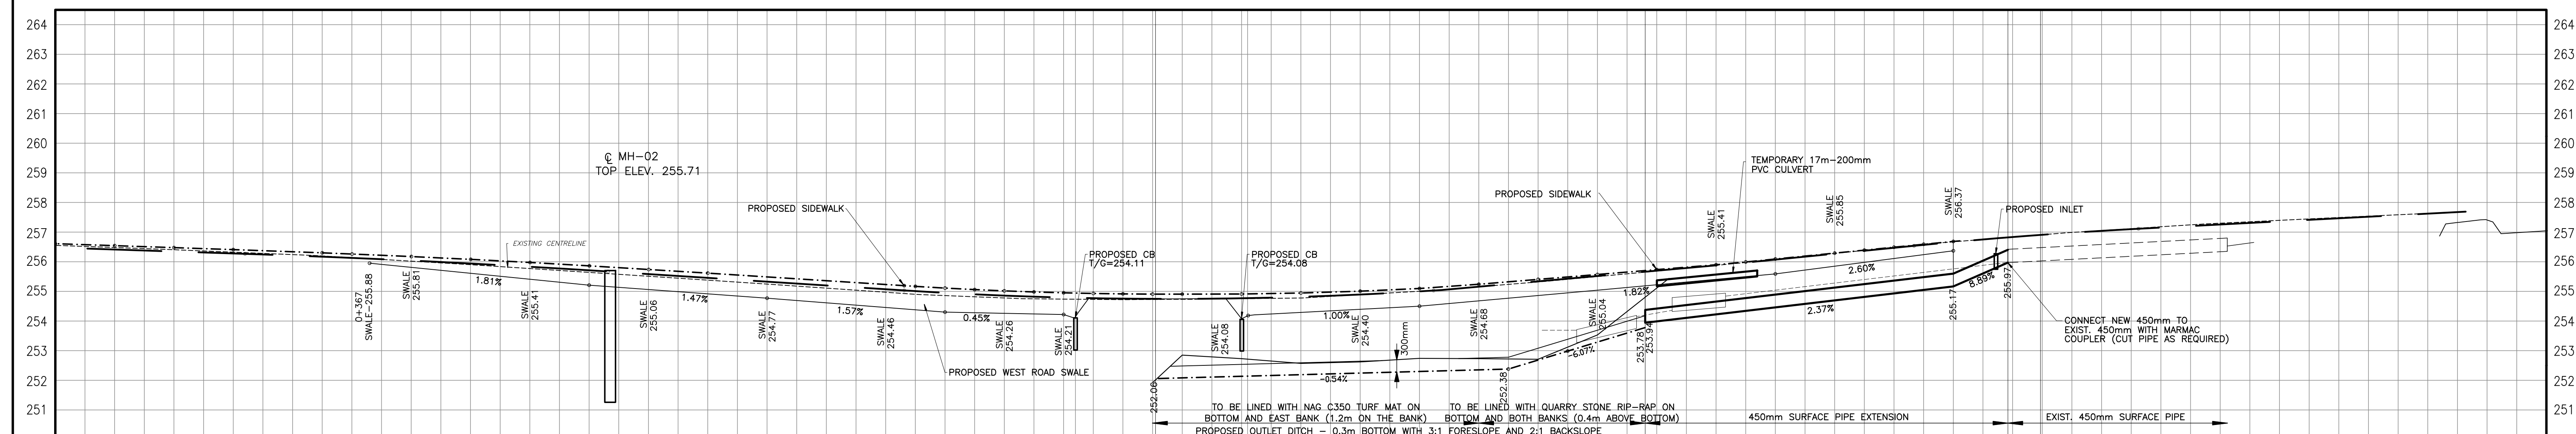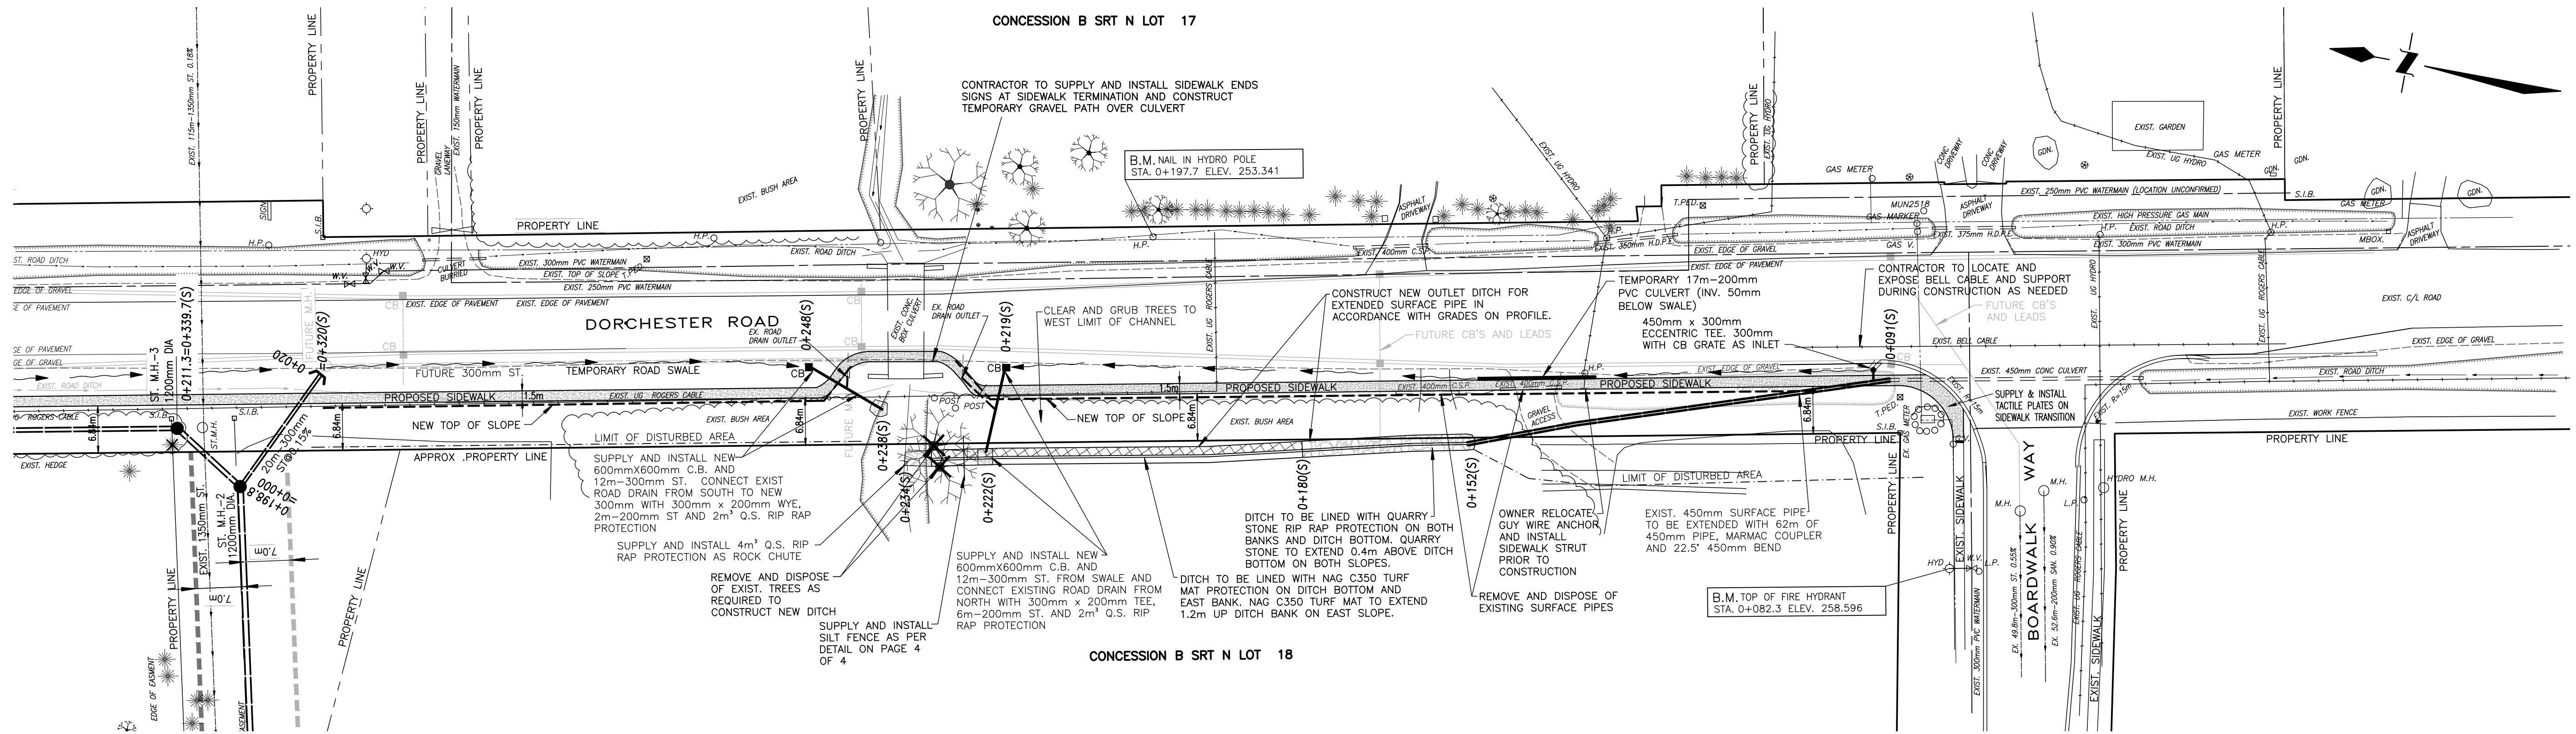

STATION	ELEV. OF NEW SURFACE	ELEV. OF PROP. FUTURE CL.	ELEV. OF PROP. @ WIND
0+000	256.48	256.35	256.41
0+100	256.30	256.17	256.20
0+200	256.08	255.94	255.90
0+300	255.49	255.33	255.25
0+400	255.17	255.01	254.90
0+500	254.95	254.79	254.74
0+600	254.81	254.65	254.59
0+700	254.75	254.59	254.53
0+800	254.68	254.52	254.46
0+900	254.61	254.45	254.39
0+4000	252.44	252.28	252.22











AS CONSTRUCTED NOTES	COMPLETION	No.	SUBMISSIONS AND REVISIONS	DATE	BY
DESIGN: M.P.D.	1	REVISED FOR TENDER	FEB. 20/26	TF	
DRAWN: TF	2	ISSUED FOR TENDER	APRIL, 14/26	TF	
CHECKED: M.P.D.					
APPROVED: M.P.D.					
DATE: AUG. 29, 2025					

CONSULTANT	ENGR'S STAMP	CLIENT
SPRIET ASSOCIATES LIMITED LONDON CONSULTING ENGINEERS 155 YORK STREET -- LONDON (519) 672-4100 -- N6A 1A8		

SCALE: HORIZ. 1 : 500
VERT. 1 : 100

TITLE: **DORCHESTER ROAD DRAIN AND SIDEWALK CONSTRUCTION**
PLAN AND PROFILE
STA. 0+076(S) TO STA. 0+340(S)


Project No. 224027	Sheet No. 4 of 6	Plan File No.
--------------------	------------------	---------------

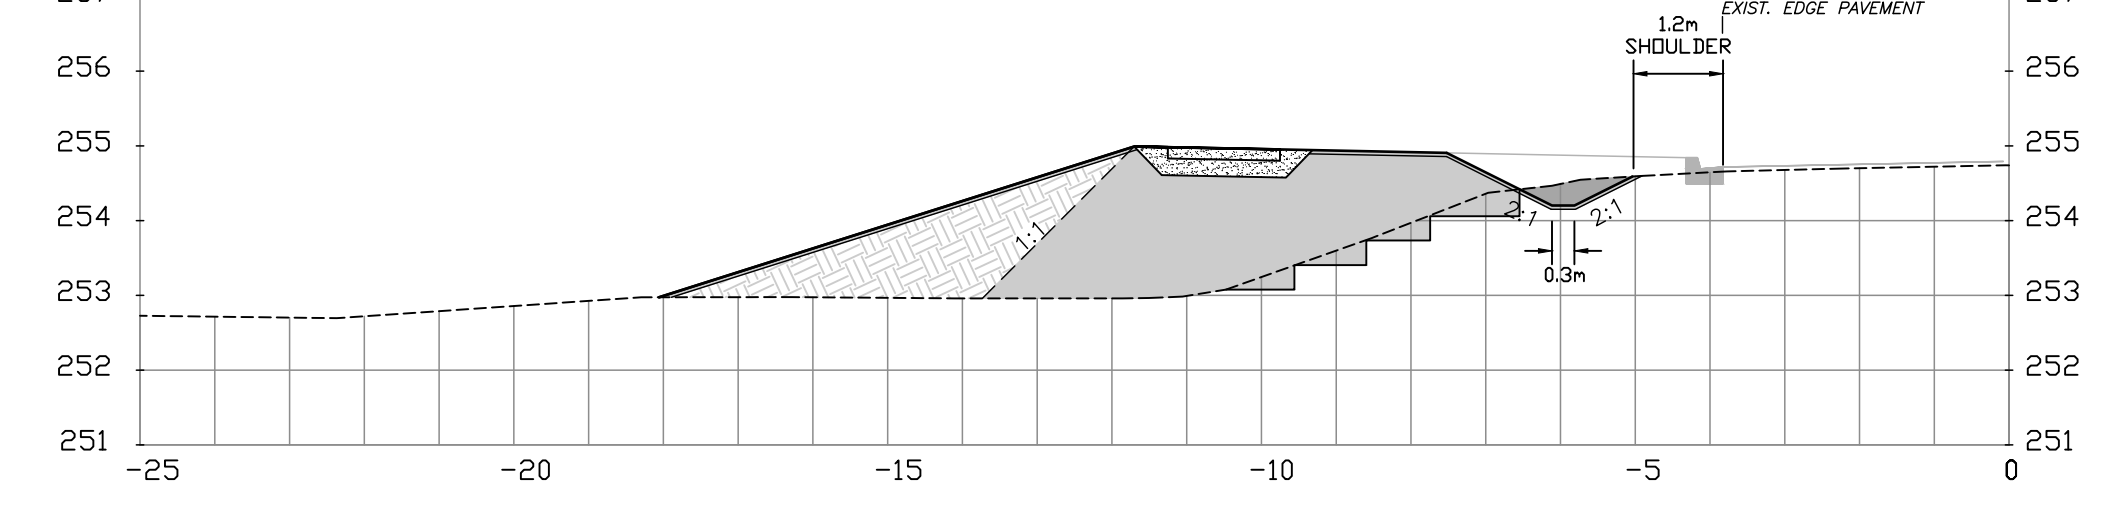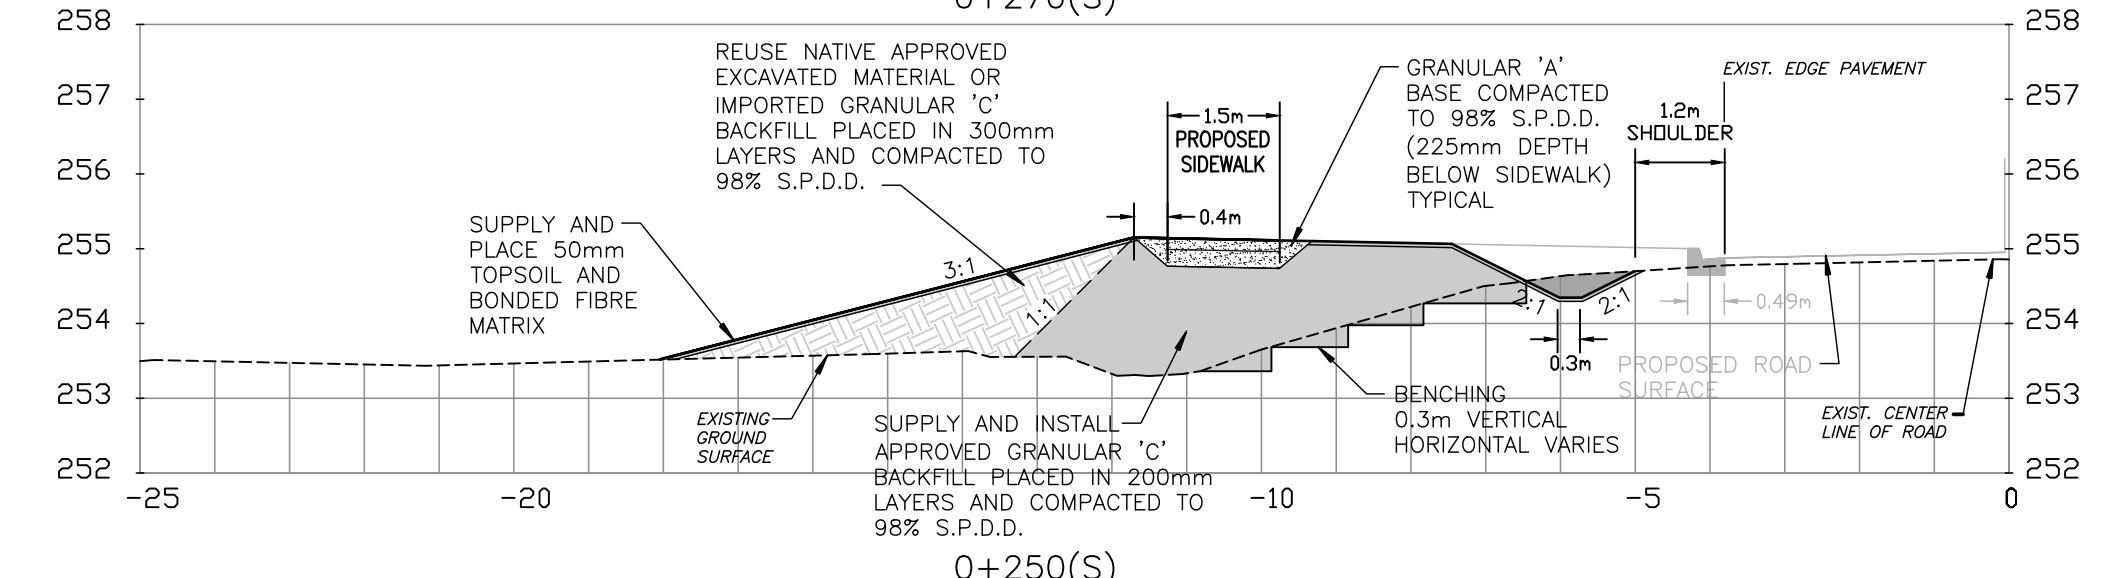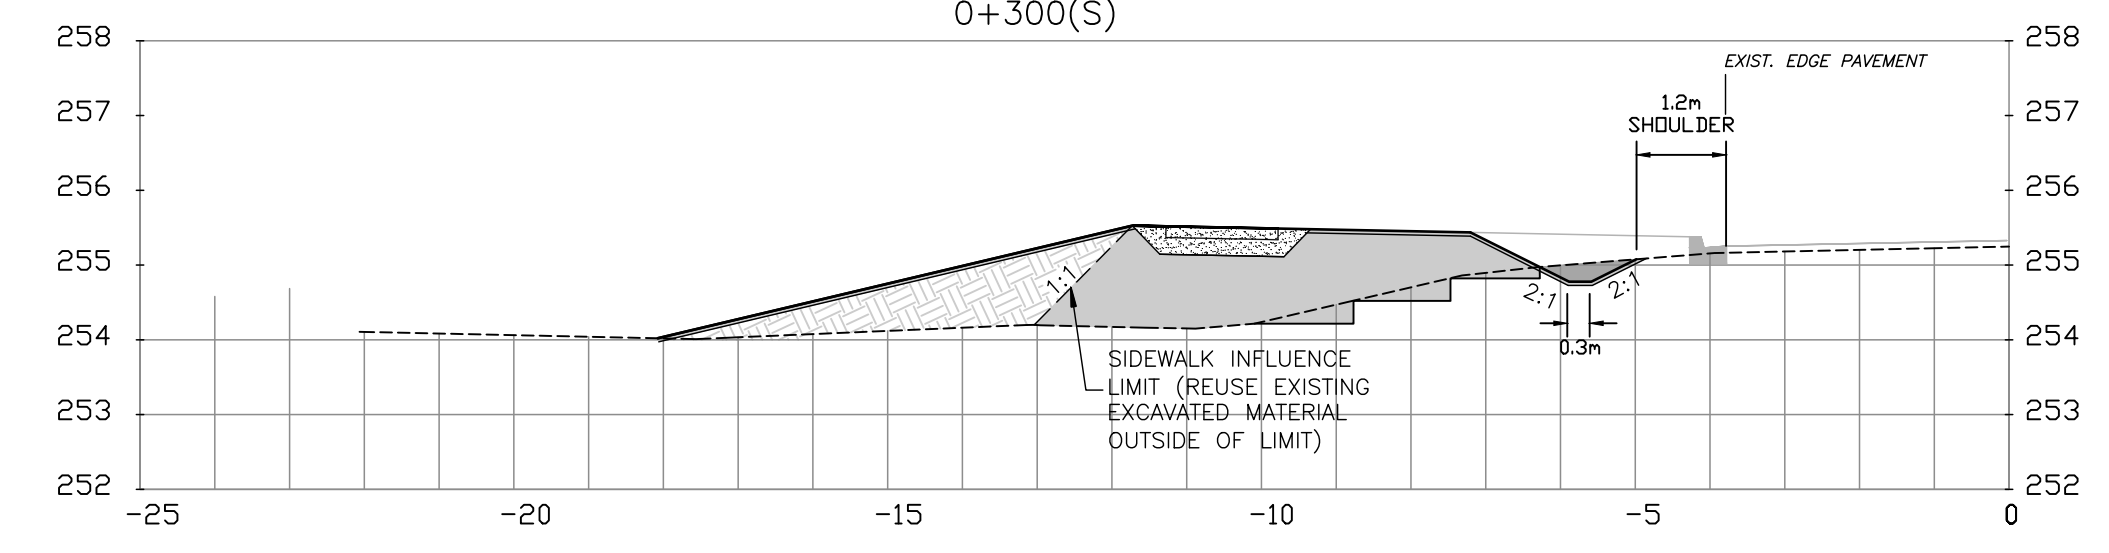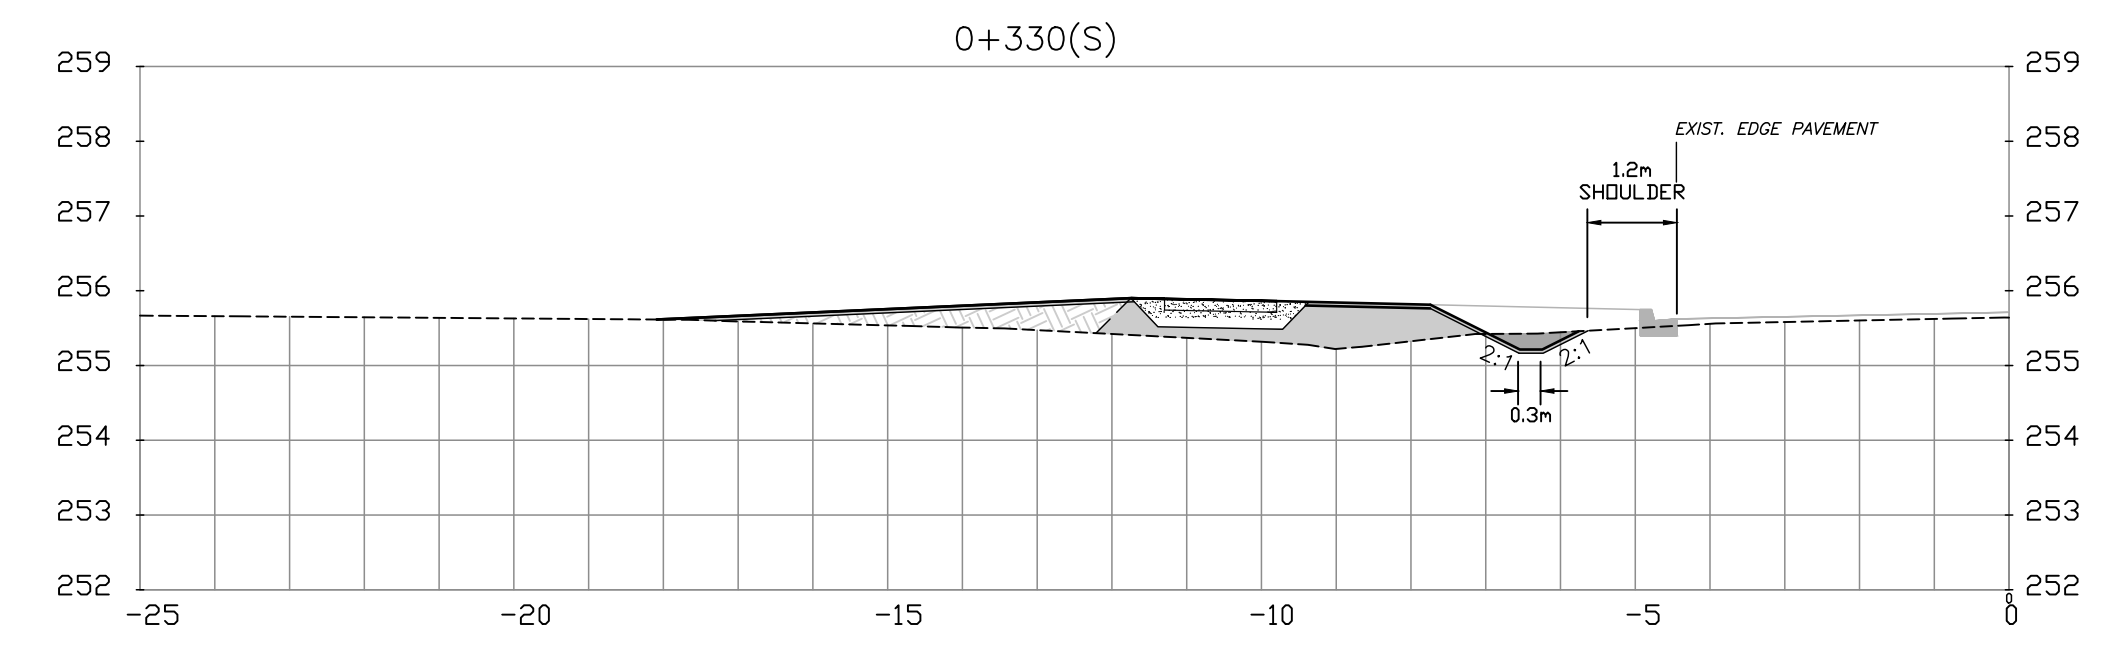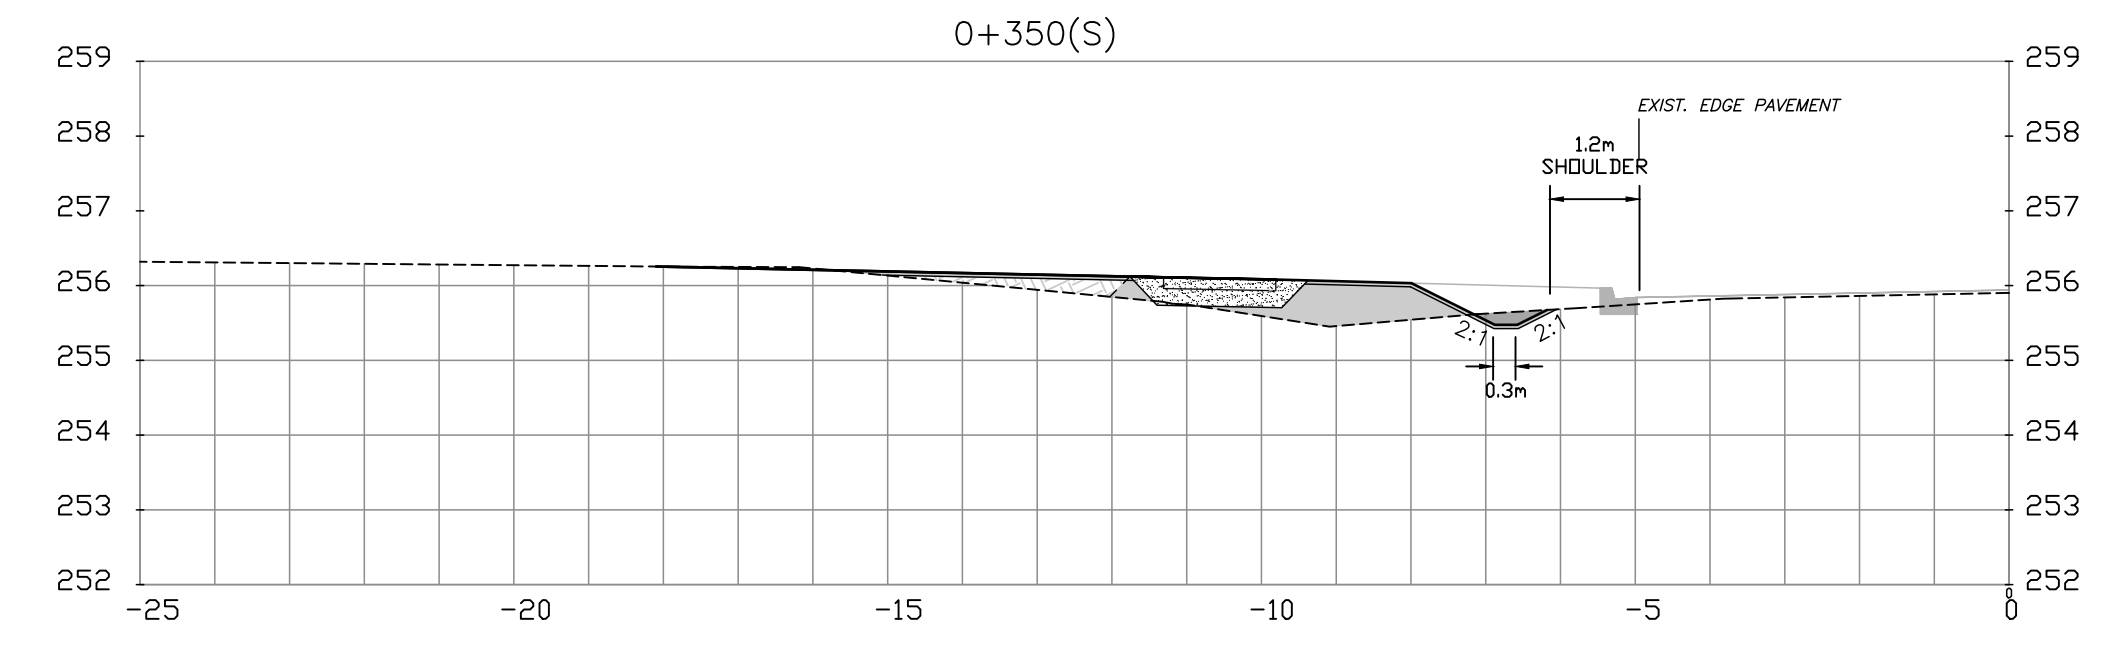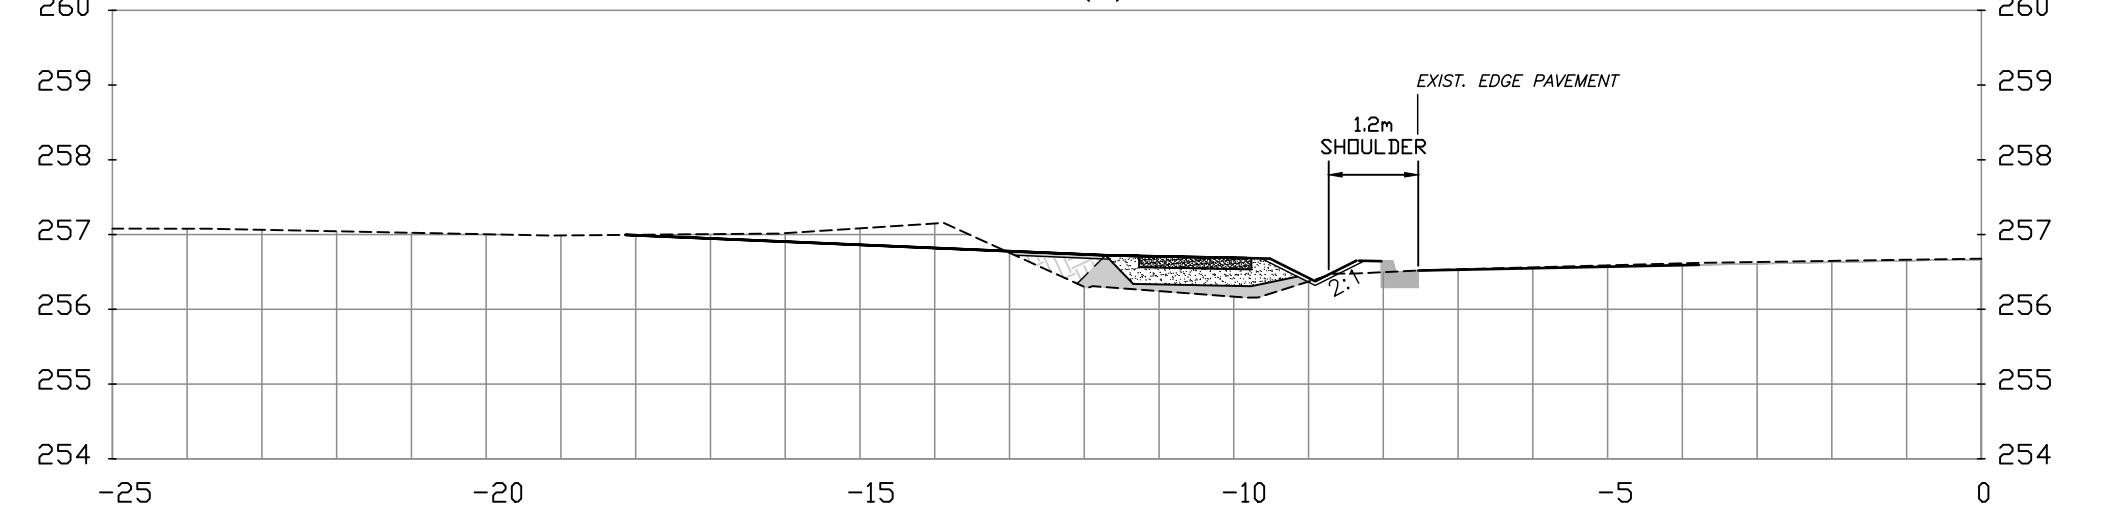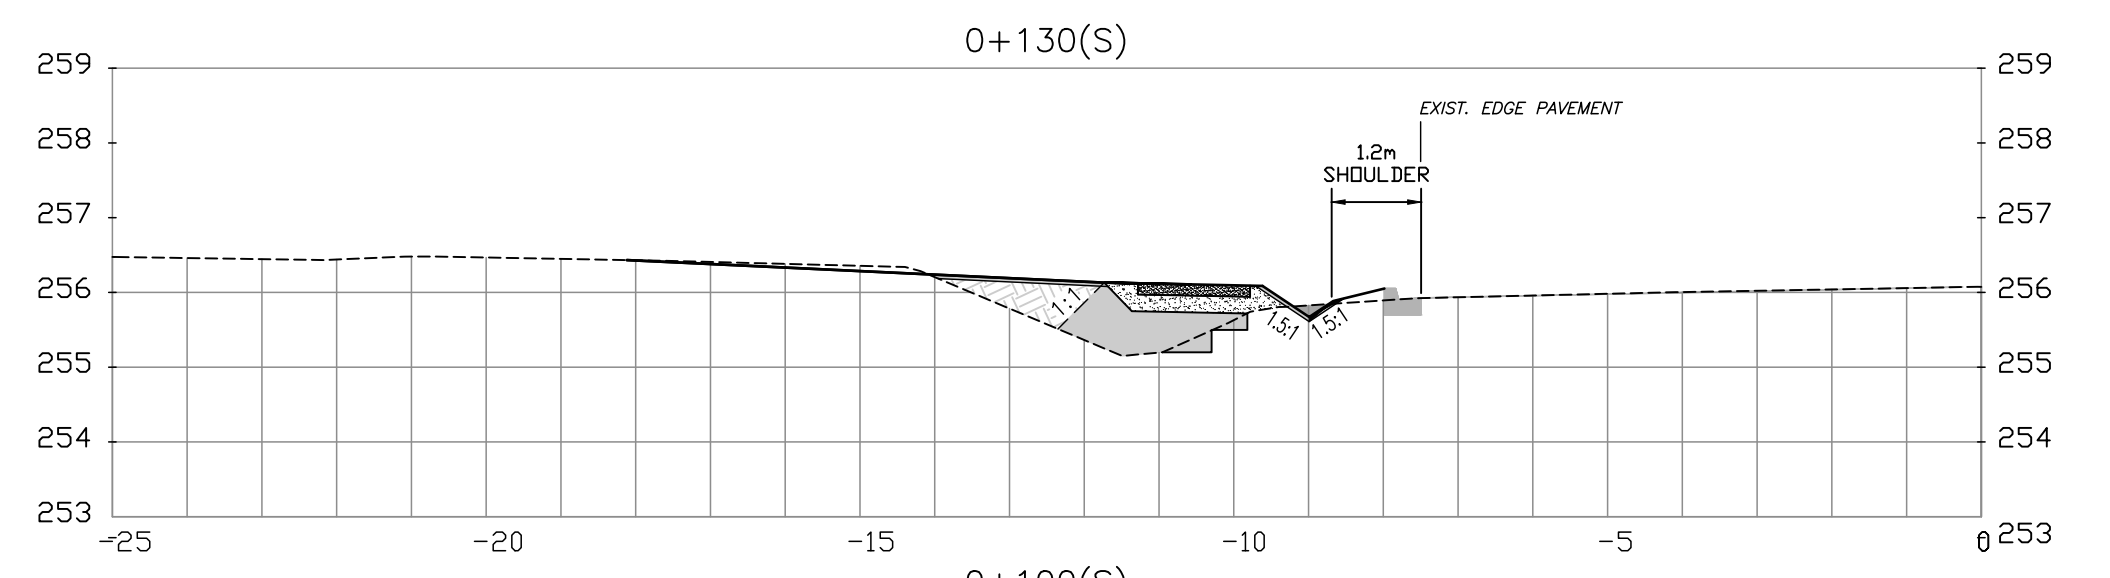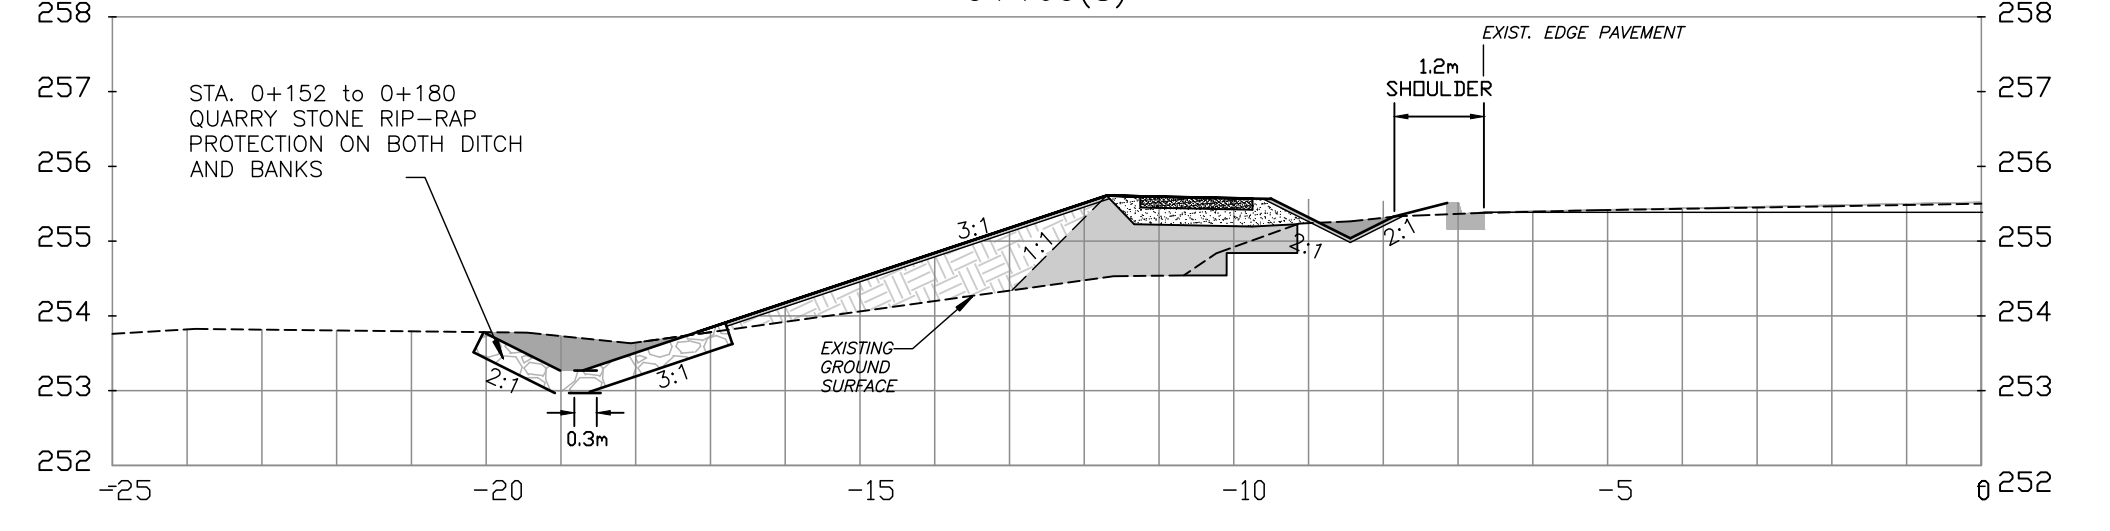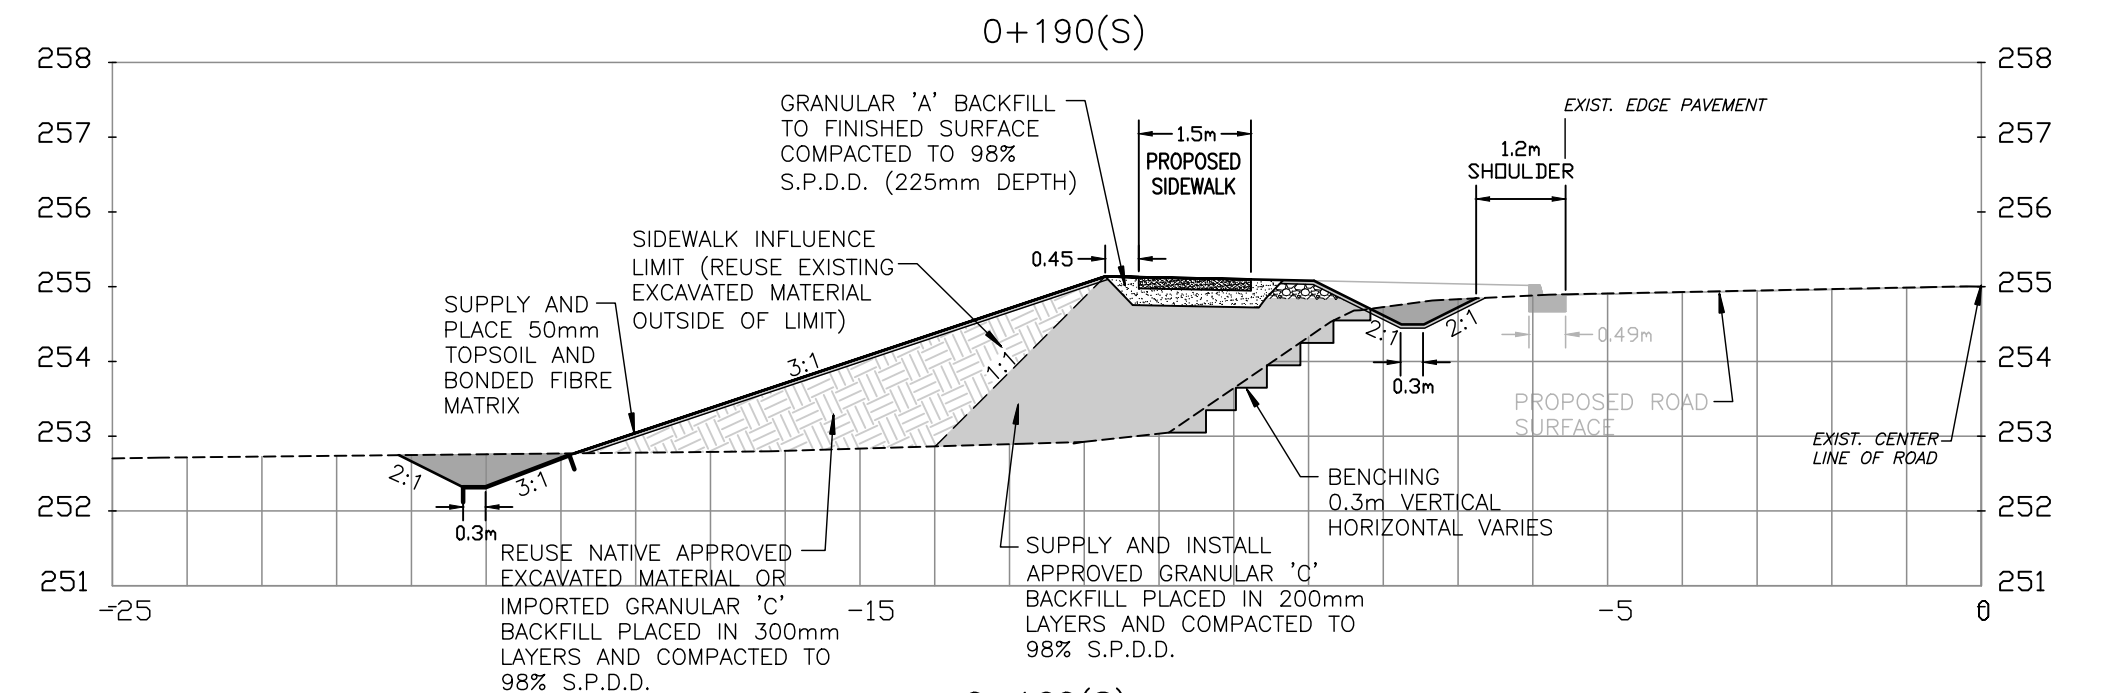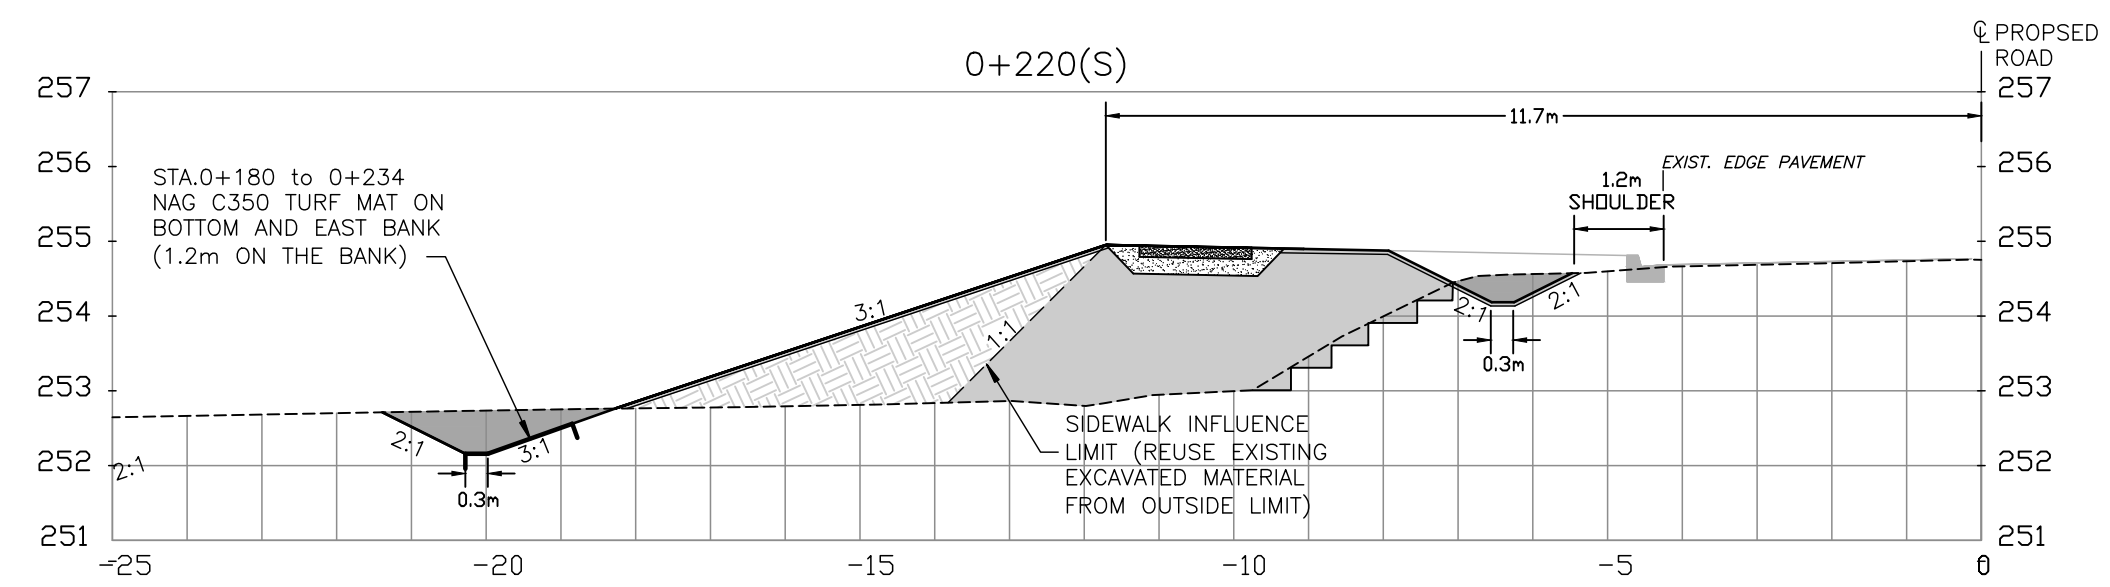

NOTE - STA. 0+091 to STA. 0+480
CONTRACTOR TO WORK WITH ENGINEER TO ADJUST ROADSIDE SWALE AS NEEDED DURING CONSTRUCTION

AS CONSTRUCTED NOTES	COMPLETION	No.	SUBMISSIONS AND REVISIONS	DATE	BY
DESIGN: M.P.D.		1	REVISED FOR TENDER	FEB. 20/26	TF
DRAWN: TF		2	ISSUED FOR TENDER	APRIL, 14/26	TF
CHECKED: M.P.D.					
APPROVED: M.P.D.					
DATE: AUG. 29, 2025					

CONSULTANT
SPRIET ASSOCIATES LIMITED
 LONDON CONSULTING ENGINEERS
 155 YORK STREET -- LONDON (519) 672-4100 -- N6A 1A8

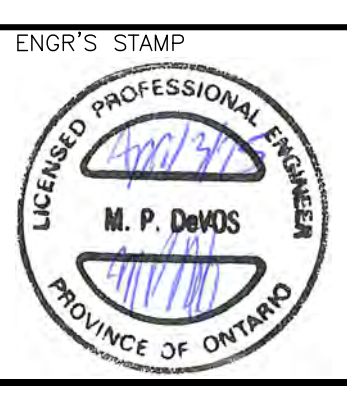

SCALE
 HORZ. 1 : 100
 VERT. 1 : 100
 1.0 m @ 2.0 m
 1.0 m @ 2.0 m

TITLE
DORCHESTER ROAD DRAIN AND SIDEWALK CONSTRUCTION SECTIONS
 STA. 0+100(S) TO STA. 0+350(S)

Project No.	224027
Sheet No.	6 of 6
Plan File No.	