


SITE LOCATION MAP

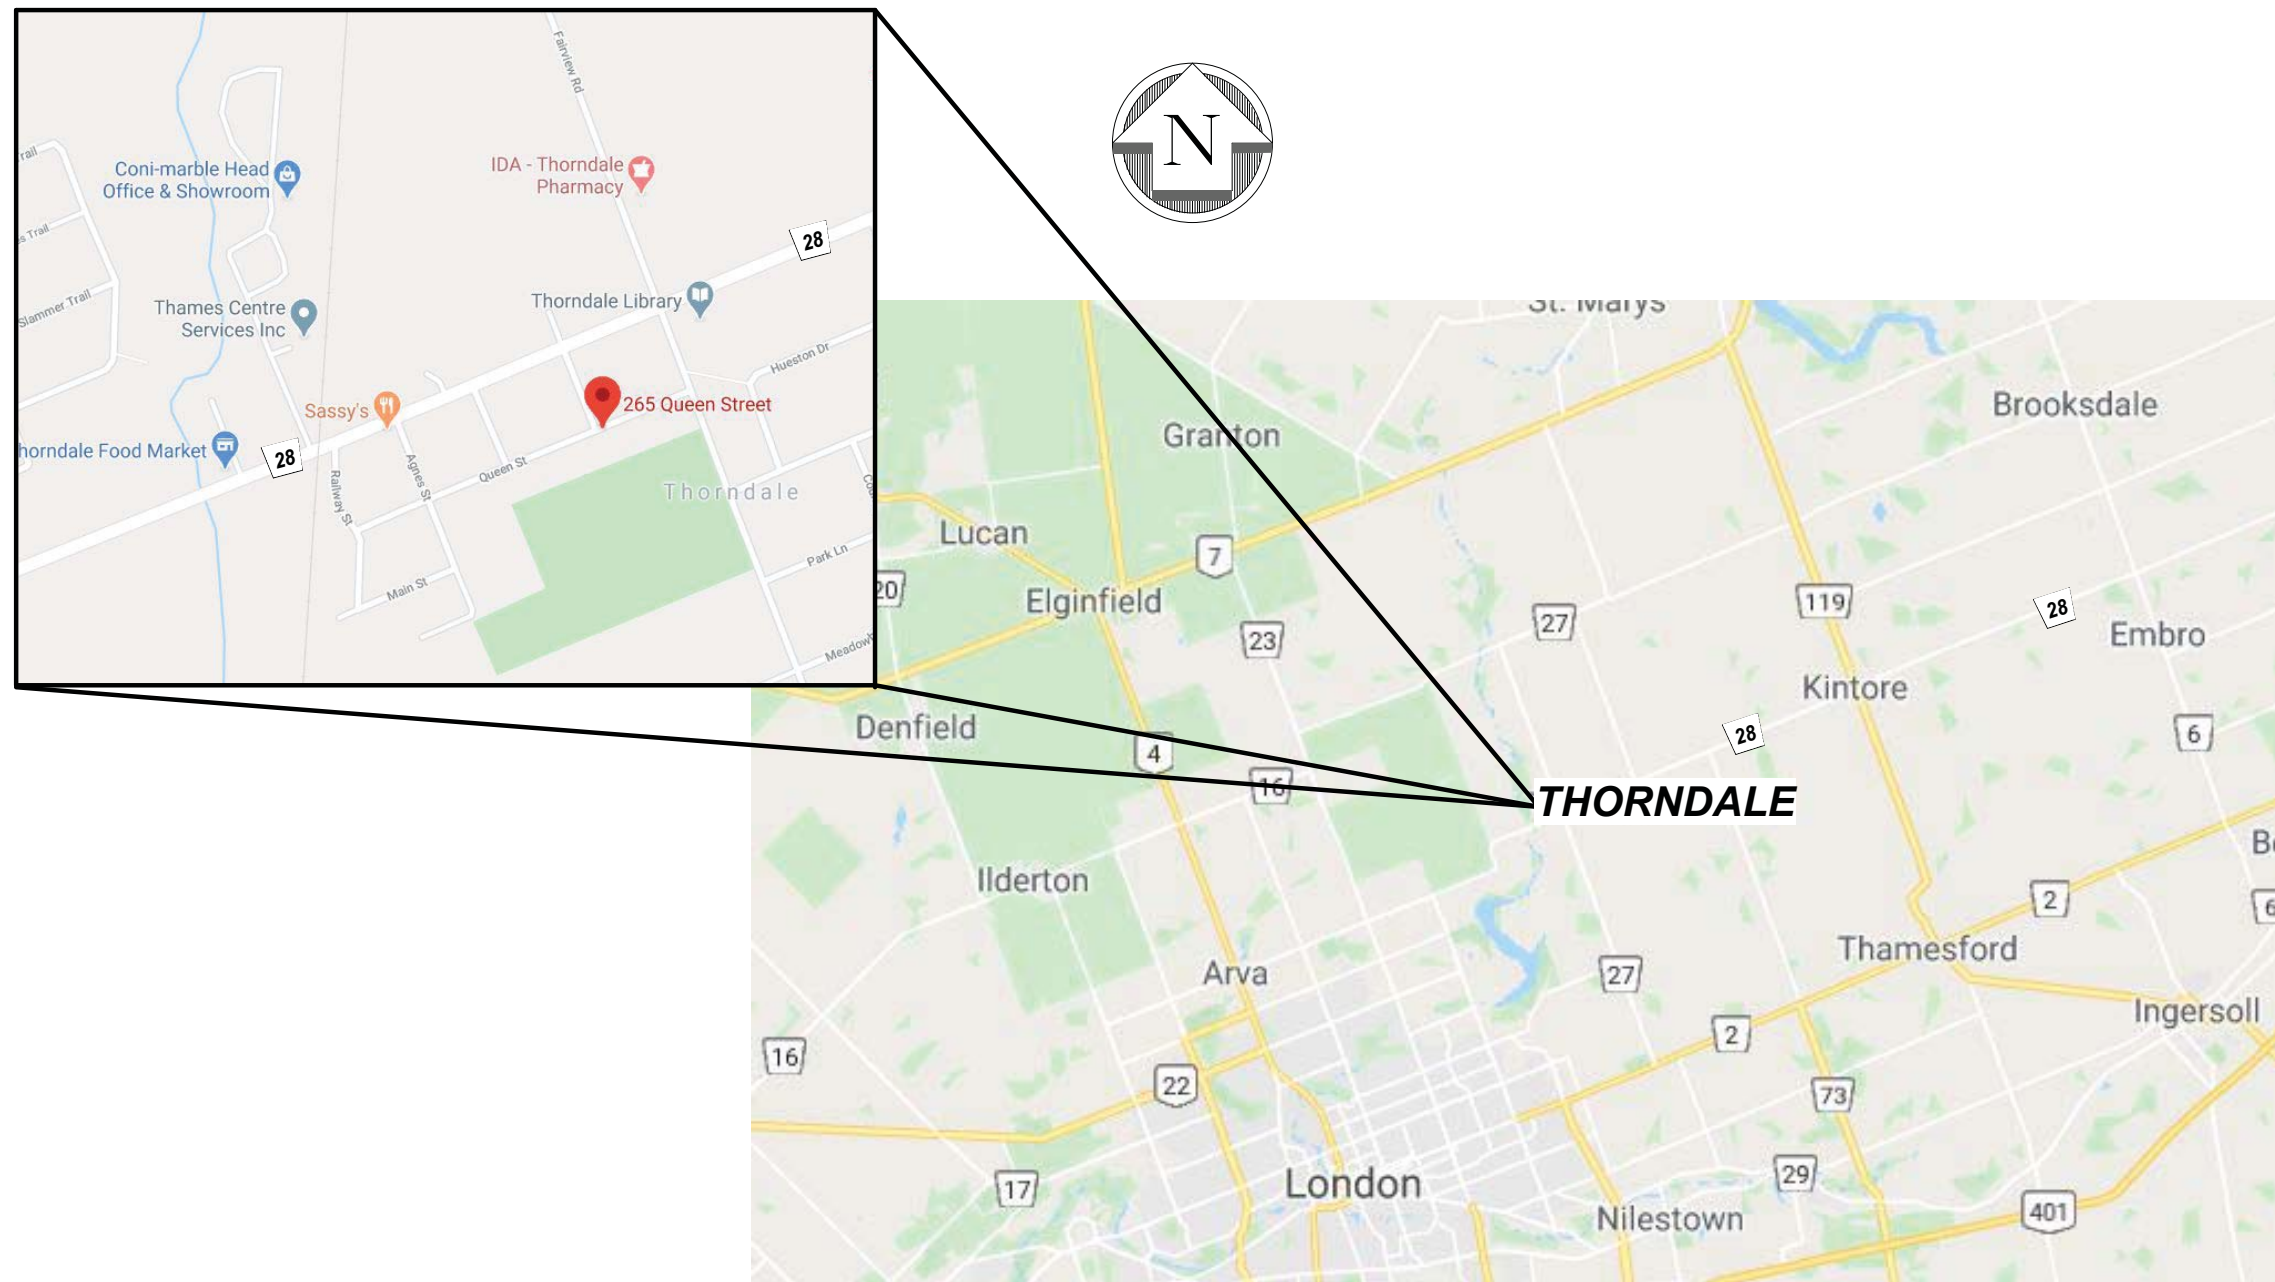

DRAWING LIST

- 2-STRUCTURAL DRAWINGS**
- 5000 STRUCTURAL GENERAL NOTES
 - 5100 FOUNDATION PLAN & SCHEDULE
 - 5101 FOUNDATION DETAILS
- 3-ARCHITECTURAL DRAWINGS**
- A000 COVER SHEET
 - A001 O.B.C. DESIGN MATRIX, GENERAL NOTES AND DESIGN DATA
 - A100 LIFE SAFETY PLAN
 - A101 MAIN FLOOR PLAN
 - A101A MAIN FLOOR PLAN DIMENSIONS & WALL TYPES
 - A102 MAIN FLOOR REFLECTED CEILING PLAN
 - A201 BUILDING ELEVATIONS
 - A202 WINDOW ELEVATIONS
 - A300 BUILDING SECTIONS
 - A401 WALL SECTIONS
 - A402 WALL SECTIONS
 - A403 WALL SECTIONS
 - A501 WASHROOM GUIDELINES
 - A502 ENLARGED WASHROOM / CHANGE ROOM LAYOUTS



G. DOUGLAS VALLEE LIMITED

2 TALBOT STREET NORTH
SIMCOE ONTARIO N3Y 4W3
(519) 426-6270



Project Title

Thorndale Multipurpose Recreational Facility

265 Upper Queen Street,
Thorndale, Ontario

2020-05-13 9:39:15 AM

PROJECT No.


19-100

Drawing Title

COVER SHEET

Drawing No.

A000

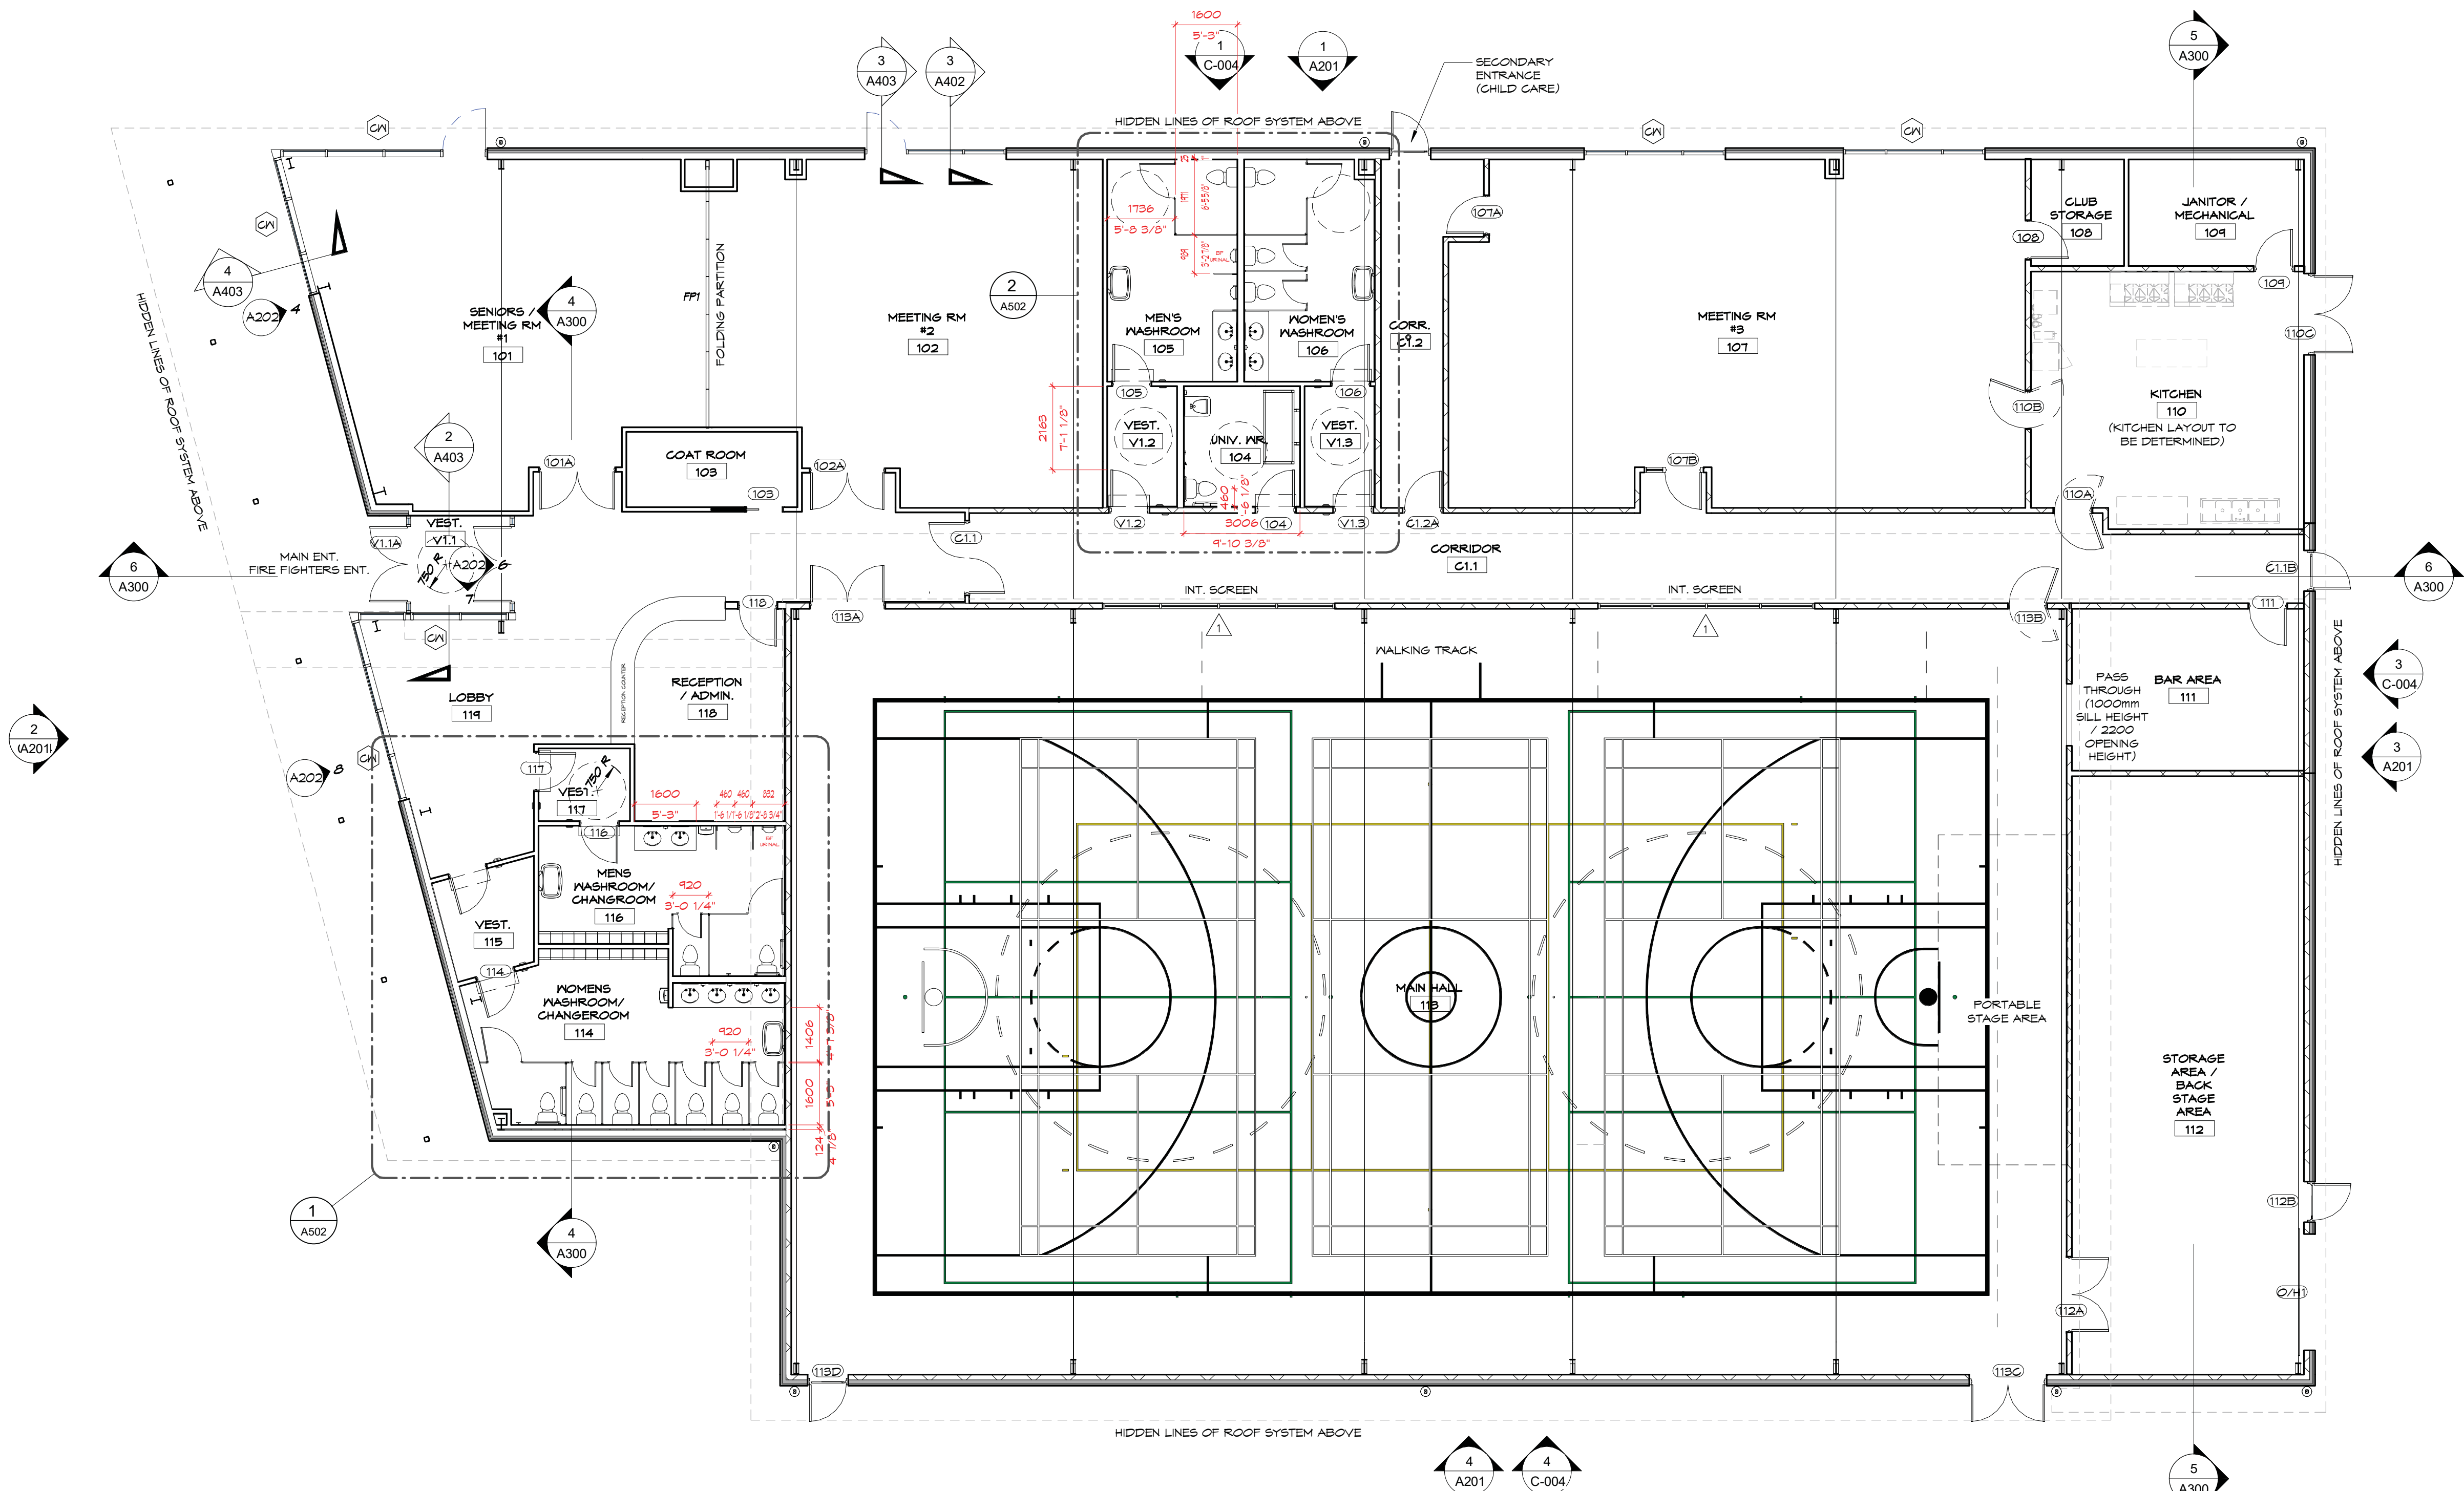

1 OVERALL FLOOR PLAN
A101 SCALE 1:100

No.	DATE	REVISION
6	2020.05.13	ISSUED FOR FOUNDATION AND SHELL BUILDING PERMIT ONLY
4	2020.04.16	PROGRESS
3	2020.04.15	PROGRESS
No.	DATE	REVISION

**ISSUED FOR
BUILDING PERMIT
FOR FOUNDATION &
SHELL ONLY**

MAY 13 2020

North arrow:



DO NOT SCALE DRAWINGS. CALL FOR ANY
CLARIFICATIONS THAT ARE REQUIRED
ALL DWG.'S ARE TO BE READ IN COLOUR
ORIGINAL PAGE SIZE ARCH 'D' - 24" x 36"



G. DOUGLAS VALLEE LIMITED

2 TALBOT STREET NORTH
SIMCOE ONTARIO N3Y 4W3
(519) 426-6270

STAMP



Project Title
**Thorndale Multipurpose Recreational
Facility**

265 Upper Queen Street,
Thorndale, Ontario

Drawing Title

MAIN FLOOR PLAN

Designed by:

Designer

Checked By:

Drawing Scale:

1:100

Project No

Drawn By:

Author

Date Started:

Drawing No.

19-100

A101