



NOTICE OF APPLICATION & PUBLIC MEETING
Pursuant to Sections 34 and 53 of the *Planning Act*

**APPLICATIONS FOR CONSENT (B8-25) &
ZONING BY-LAW AMENDMENT (Z14-25)**

OWNER: Daniel & Heather Monteith
AGENT: Stewart Findlater (Findlater & Associates Inc.)
LOCATION: 21854 Fairview Road
ROLL NO.: 392603102024100

Purpose and Effect of Consent Application

The purpose and effect of this application is to sever a parcel of land having a frontage of approximately 57 metres (201.67 ft) along Fairview Road and an area of approximately 0.6 hectares (1.5 ac) to facilitate the disposal of a residence surplus to a farming operation as a result of farm consolidation. The lands to be retained contain a single detached dwelling and detached garage. Used primarily for agricultural purposes in the form of field crop cultivation, the lands to be severed would have frontage along Fairview Road and an area of approximately 20.4 hectares (50.4 ac).

Purpose and Effect of Zoning By-law Amendment Application

The purpose and effect of this application is to rezone the balance of the farm from the Agricultural (A) Zone to the site-specific Agricultural (A-45) Zone to prohibit any new residential use from being constructed, which is consistent with provincial policy. In accordance with Section 34(10.4) of the *Planning Act*, the Municipality of Thames Centre has deemed this rezoning application to be complete for the purposes of Section 34(10.1) and (10.2) of the *Planning Act*.

Description and Location of Subject Land

The subject lands are legally described as Part of Lot 14, Concession 4 (geographic Township of West Nissouri) and located on the east side of Fairview Road, just south of Thorndale.

Public Meeting

The Municipality's Council will hold a public meeting to consider the subject applications.

Thames Centre Council meetings are held in a hybrid format, being conducted electronically and in-person.

Date: Monday, June 23, 2025

Time: 5:00 p.m.

Place: This will be a hybrid meeting.

Thames Centre Municipal Office Council Chambers- 4305 Hamilton Rd., Dorchester
and broadcasted live on the Municipality's YouTube Channel, namely:

www.youtube.com/municipalityofthamescentre

The public is advised that the Council meeting will begin at 5:00 p.m., although the exact time of item is unknown. To participate **electronically** via phone or by video using Zoom, registration is required. Please visit the website www.thamescentre.on.ca/registration and complete the registration process before **12 Noon on Monday, June 23, 2025**. Notwithstanding the deadline above, members of the public are asked to register as soon as possible to provide an orderly registration process and meeting. To participate **in person**, registration is politely requested. Please visit the website www.thamescentre.on.ca/registration to complete the registration process. Send any **written comments or concerns** for Council's consideration via email to comments@thamescentre.on.ca or by mail to the municipal office before **12 Noon on Wednesday, June 18, 2025**. The public is advised that comments expressed, and written material presented are a matter of public record for full disclosure.

Other Planning Act Applications: None.

Other Information:

If a person or public body has the ability to appeal the decision of the Council of the Municipality of Thames Centre in respect of the proposed consent to the Ontario Land Tribunal but does not make written submissions to the Municipality of Thames Centre before it gives or refuses to give provisional consent, the Tribunal may dismiss the appeal. If you wish to be notified of the decision of the Municipality of Thames

Centre in respect of the proposed consent, you must make a written request to the Municipality of Thames Centre, Clerk, 4305 Hamilton Road, Dorchester, Ontario, N0L 1G3 or at comments@thamescentre.on.ca. Notwithstanding the above, subsection 53(19) of the *Planning Act* defines the parties that are eligible to appeal the decision to the Ontario Land Tribunal.

If you wish to be notified of the decision of the Municipality of Thames Centre on the proposed zoning bylaw amendment, you must make a written request to the Municipality of Thames Centre, Clerk, 4305 Hamilton Road, Dorchester, Ontario, N0L 1G3.

If a person or public body would otherwise have an ability to appeal the decision of the Council of the Municipality of Thames Centre to the Ontario Land Tribunal but the person or public body does not make oral submissions at a public meeting or make written submissions to the Municipality of Thames Centre before the by-law is passed, the person or public body is not entitled to appeal the decision. If a person or public body does not make oral submissions at a public meeting or make written submissions to the Municipality of Thames Centre before the by-law is passed, the person or public body may not be added as a party to the hearing of an appeal before the Ontario Land Tribunal unless, in the opinion of the Tribunal, there are reasonable grounds to do so.

Notwithstanding the above, subsection 34(19) of the *Planning Act* defines the parties that are eligible to appeal the decision to the Ontario Land Tribunal.

If you have any questions regarding the applications please contact Amanda Storrey, Director of Planning and Development Services, at 519.268.7334 x 249 or at astorrey@thamescentre.on.ca

DATED at the Municipality of Thames Centre, this 3rd day of June, 2025.

Municipality of Thames Centre
4305 Hamilton Rd.
Dorchester, ON
N0L 1G3


APPLICATION FOR CONSENT: B8-2025
APPLICATION FOR ZONING BY-LAW AMENDMENT: ZBA 14-2025

Owner: Daniel & Heather Monteith
Agent: Stewart Findlater (Findlater & Associates Inc.)



21584 Fairview Rd
 CON 4 S PT LOT 14

Municipality of THAMES CENTRE

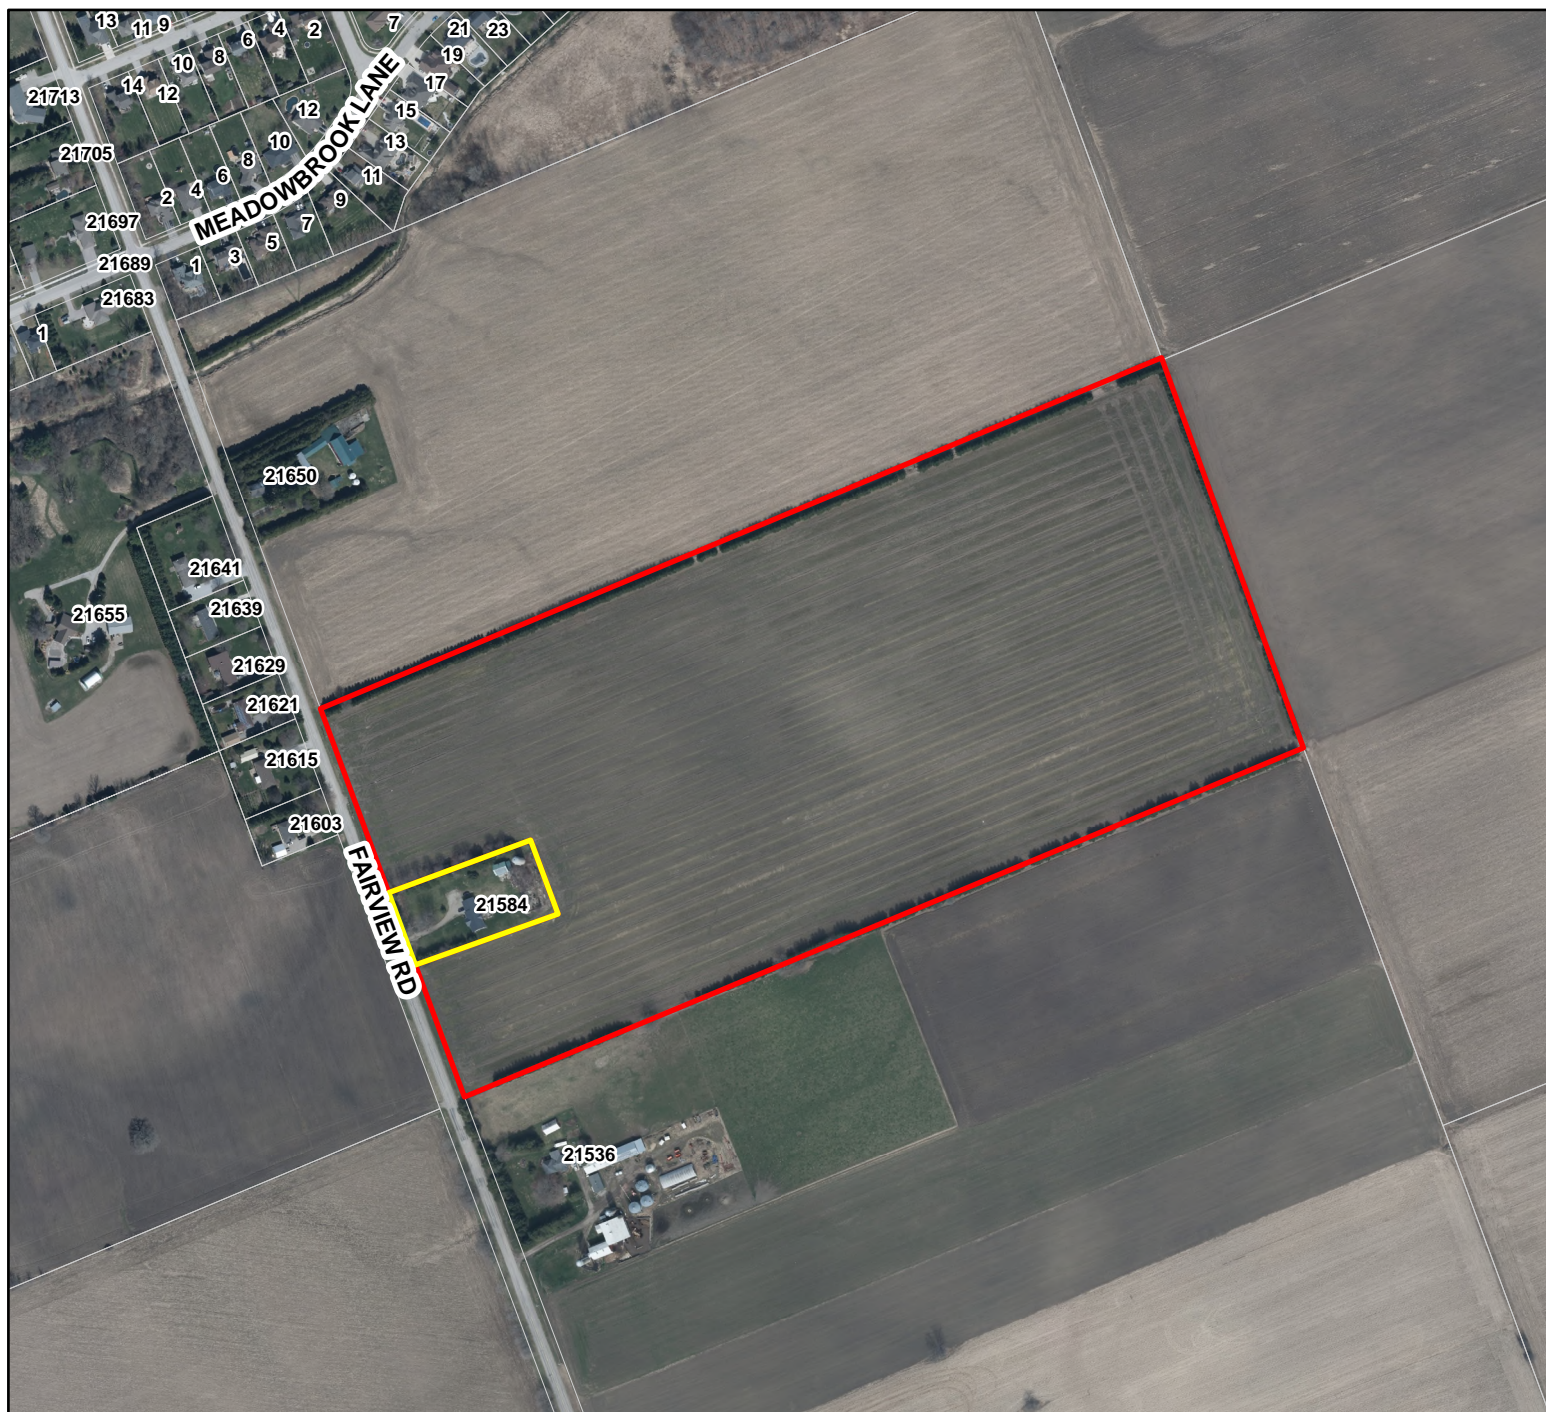

Published by the County of Middlesex
 Planning Department
 399 Ridout Street North, London, ON N6A 2P1
 (519) 434-7321
 May, 2025



**Lands to be severed and rezoned from Agricultural (A) Zone
 to site-specific Agricultural (A-45) Zone**



Lands to be retained



1:5,600
 0 50 100 200 Metres

Disclaimer: This map is for illustrative purposes only.
 Do not rely on it as being a precise indicator of routes,
 locations of features, nor as a guide to navigation.