


DRAFT PLAN OF SUBDIVISION

PART OF LOT 19 & 20 CONCESSION 'A' & SOUTH OF LOT 19 & 20 CONCESSION 'B' SOUTH OF THE RIVER THAMES
GEOGRAPHIC TOWNSHIP OF NORTH DORCHESTER
MUNICIPALITY OF THAMES CENTRE
COUNTY OF MIDDLESEX

INFORMATION REQUIRED UNDER SECTION 51(17) OF THE PLANNING ACT RSO 1990
(A) ON PLAN
(B) ON PLAN
(C) ON PLAN
(D) AS SHOWN ON LAND USE SCHEDULE
(E) NORTH - EXISTING RESIDENTIAL & WETLAND
(F) WEST - EXISTING RESIDENTIAL & WETLAND
(G) EAST - EXISTING RESIDENTIAL, CULTIVATED LANDS
(H) SOUTH - CULTIVATED LANDS, FUTURE RESIDENTIAL
(I) ON PLAN
(J) ON PLAN
(K) MUNICIPAL WATER AVAILABLE
(L) CLAY LOAM GRAVEL
(M) STORM SEWERS, SANITARY SEWERS, TELEPHONE, GAS, T.V. CABLE
(N) MUNICIPALITY OF THAMES CENTRE OFFICIAL PLAN AND ZONING BY-LAWS
DISTANCES SHOWN ON THIS PLAN ARE IN METRES AND CAN BE CONVERTED TO FEET BY DIVIDING BY 0.3048.

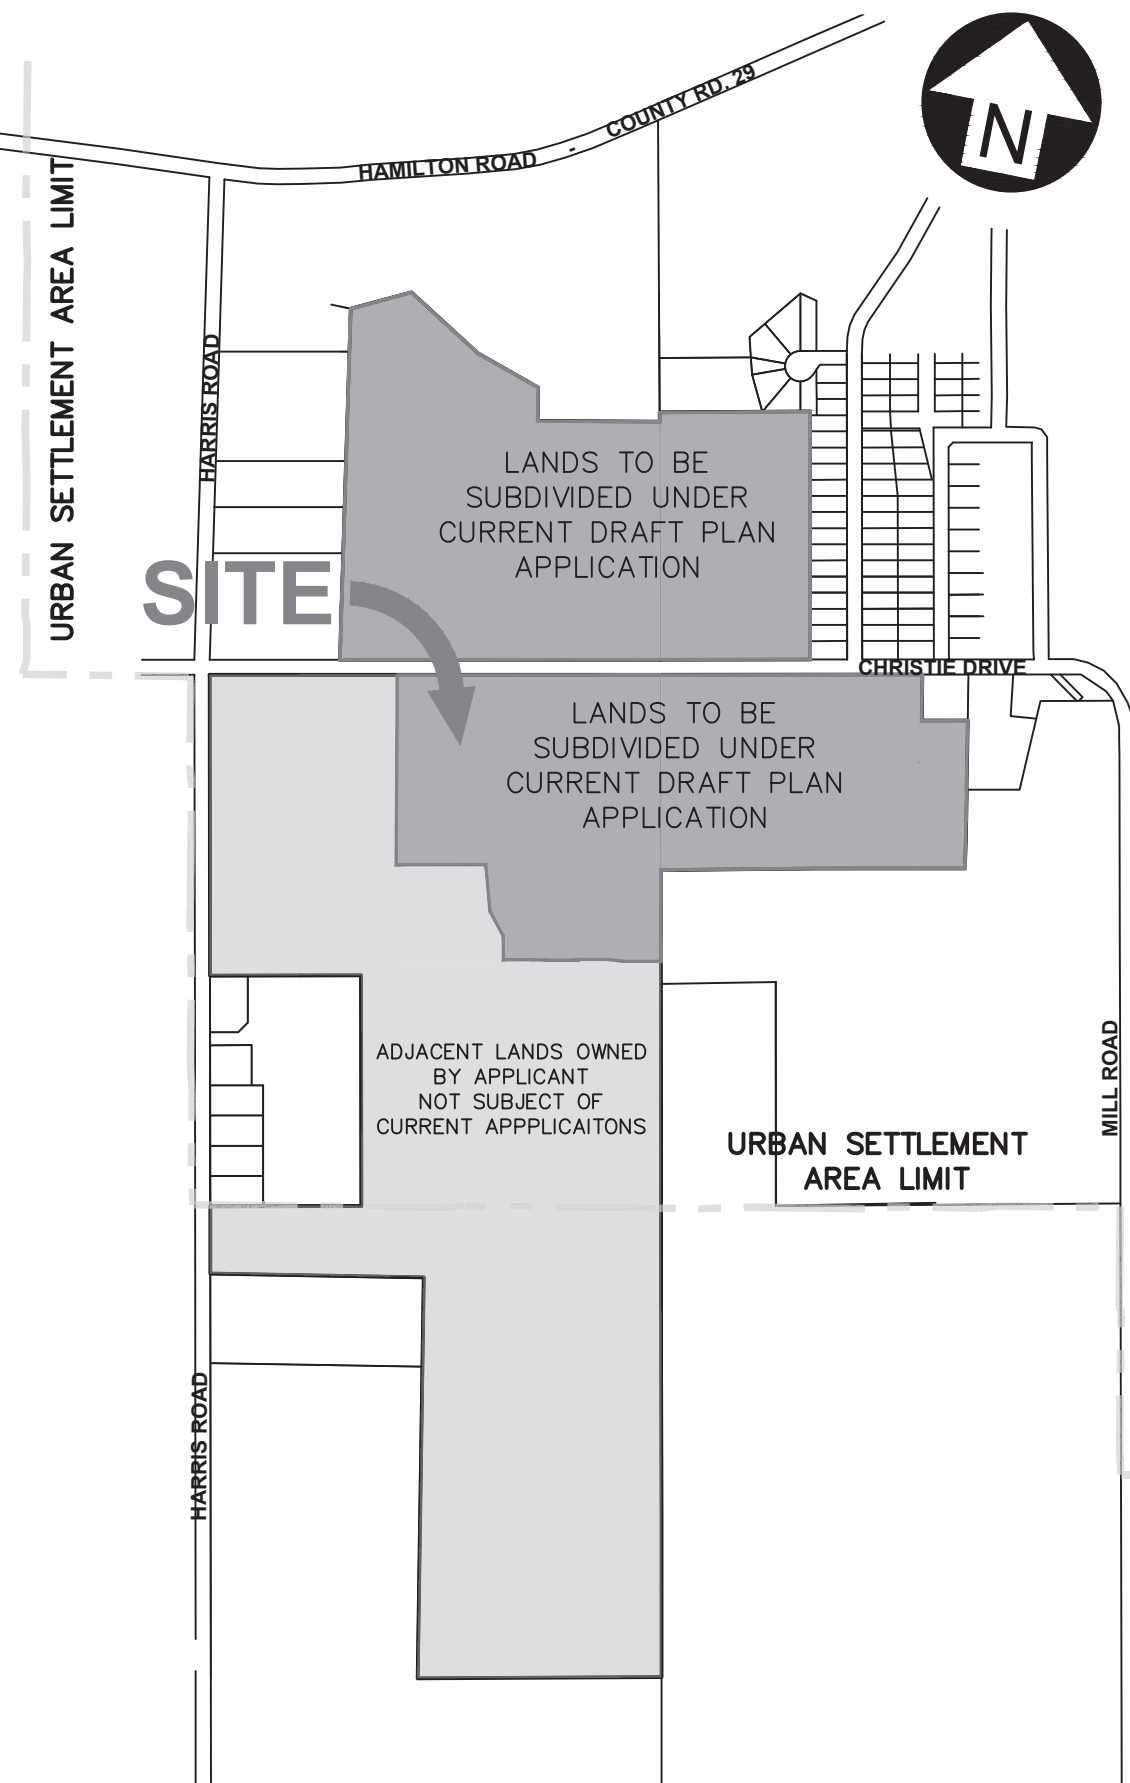


KEY PLAN
SCALE: 1:10,000

LAND USE SCHEDULE

DESCRIPTION	AREA (ha)
LOTS 1-24, 40-104, 113-144, 149-174	8.77
LOTS 25-39, 105-112	1.66
LOTS 145-148	0.51
BLOCK 175	3.93
DEDICATED STREETS	3.28
BLOCK 176, 177	0.10
BLOCK 178-181	0.07
BLOCK 182, 183	1.18
BLOCK 184, 185	0.14
BLOCK 186-188	1.69
BLOCK 189	1.47
BLOCK 190	1.90
BLOCK 191, 192	1.07
BLOCK 193, 194	18.14
BLOCK 195	0.37
BLOCK 196-199	0.002
TOTAL	44.28



SCALE: 1:1500

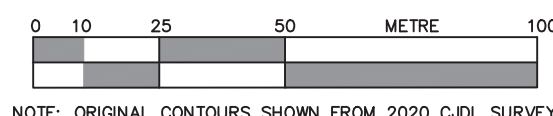

NOTE: ORIGINAL CONTOURS SHOWN FROM 2020 CJD, SURVEY

DRAWER'S CERTIFICATE

DOUG TARRY LIMITED, THE REGISTERED OWNER OF THE LANDS TO BE SUBDIVIDED, HEREBY AUTHORIZES CYRIL J. DEMEYERE LIMITED TO SUBMIT THIS DRAFT PLAN OF SUBDIVISION FOR APPROVAL.

DATE

SHANE TARRY, SECRETARY
DOUG TARRY LIMITED

SURVEYOR'S CERTIFICATE

I HEREBY CERTIFY THAT THE BOUNDARIES OF THE LANDS TO BE SUBDIVIDED AND THEIR RELATIONSHIP TO THE ADJACENT LANDS ARE ACCURATELY AND CORRECTLY SHOWN ON THIS PLAN.

DATE

KIM HUSTED, ONTARIO LAND SURVEYOR

PLAN PREPARED BY:
CJD
Consulting Engineers
JOB No. 18010

Cyril J. Demeyere Limited
P.O. Box 460, 261 Broadway
Toronto, Ontario, M6G 4K6
Tel: 518-688-1000
888-322-9886
cjd@cjdeng.com
6 JANUARY 2026